

VICTORIAN RAILWAYS.


SANDHURST AND INGLEWOOD LINE

General Plan of Station Yard at EAGLEHAWK.

SCALE 40 FT TO AN INCH.

CONTRACT NO 773
DRAWING NO 1

LIST OF POINTS AND CROSSINGS
 3 CROSSINGS 1 IN 27
 3 " " " 1 IN 51
 3 SETS RIGHT HAND POINTS
 3 " " " LEFT " " "

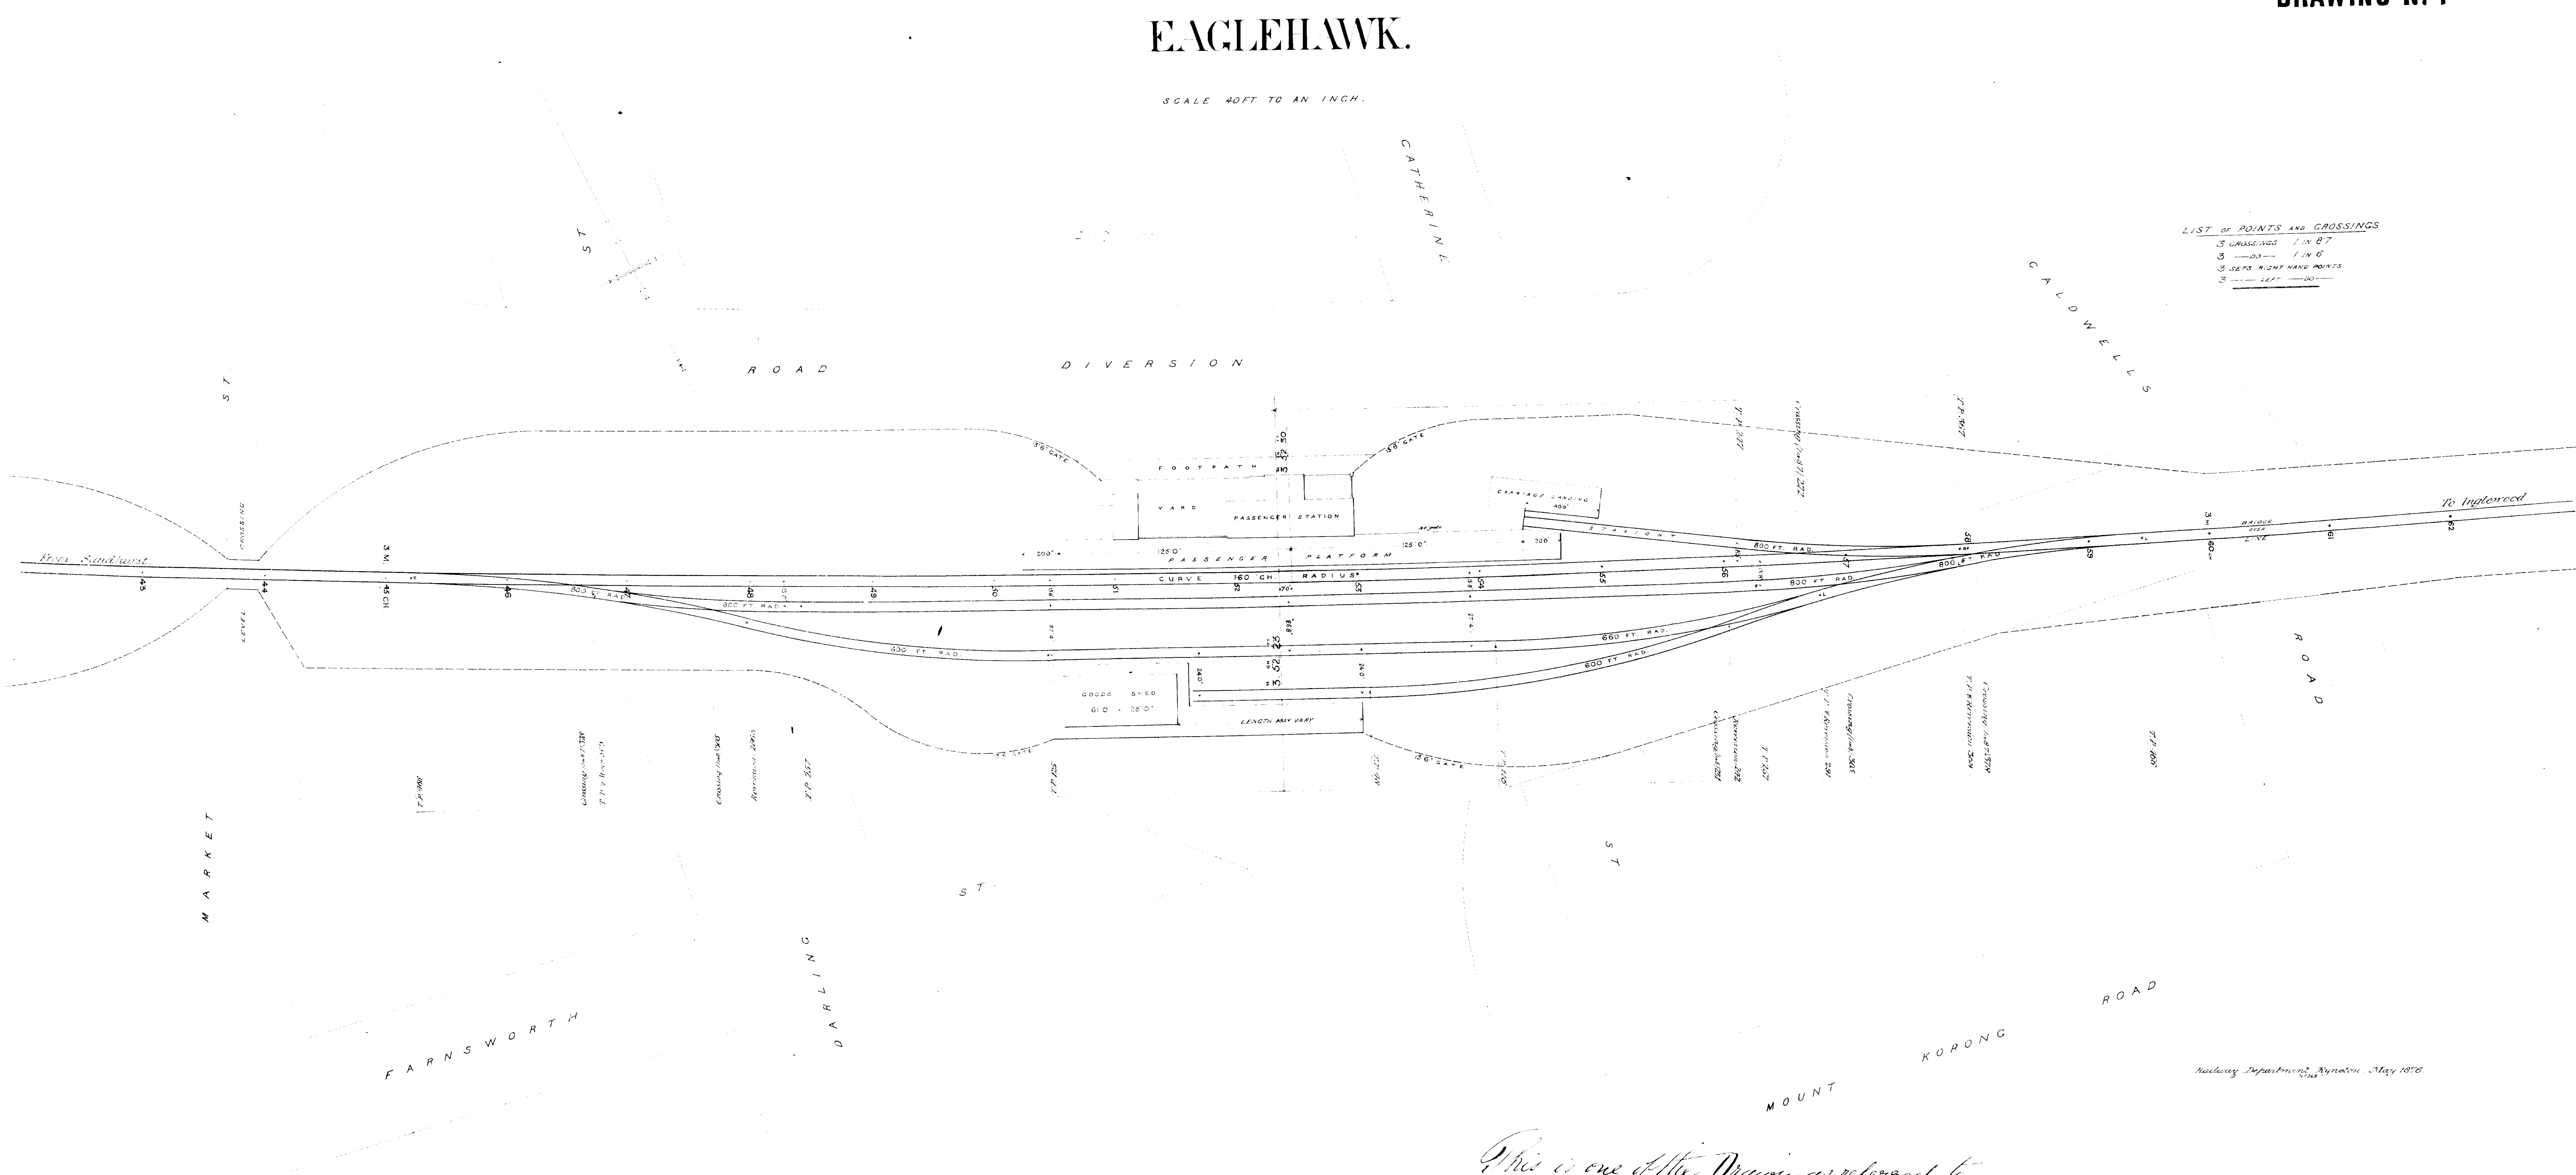

*This is one of the Drawings referred to
in the Specification upon which I based
my Tender dated the 7th day of July 1876.*

Witness to Signature
S. Thomson Esq

Railway Department, Melbourne, May 1876.