


V. R.
MELBOURNE TO SERVICETON LINE
GLENORCHY STATION GROUND

SCALE 40 FT TO ONE INCH
PLAN SHOWING PROPOSED ALTERATIONS REMOVING WATER-CRANE CORR. 97/4181
AND GIVING EXTENDED ACCOMMODATION FOR PASSING TRAINS
J.H.S.
7.9.97

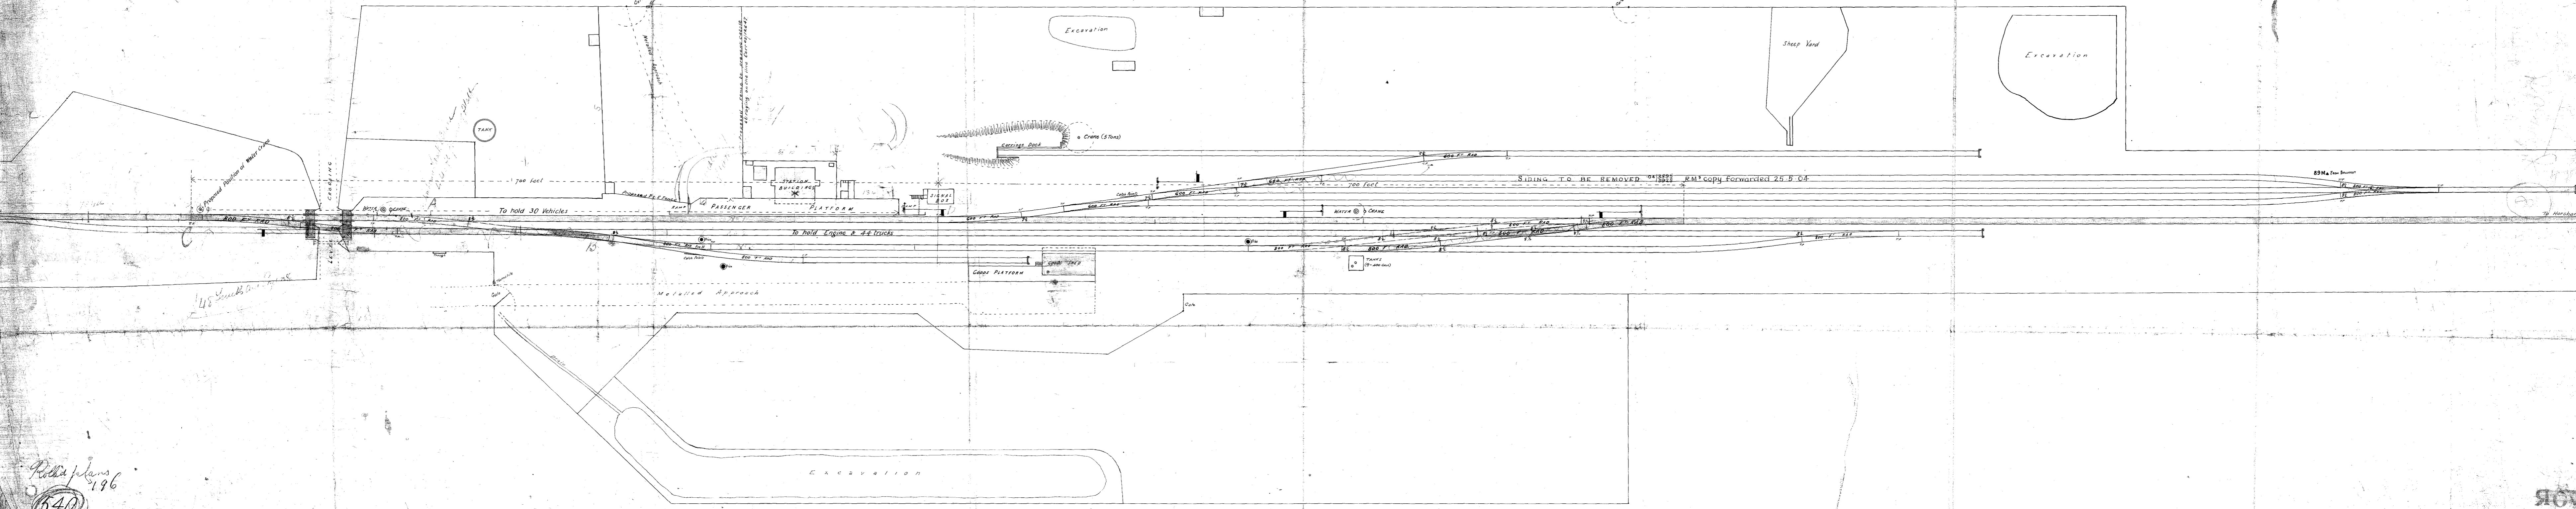

Revised plans
1906
540

TOP