


VR
KOO-WEE-RUP
 Plan showing drainage referred to in Corr 12875/23
 Scale 100 feet to inch

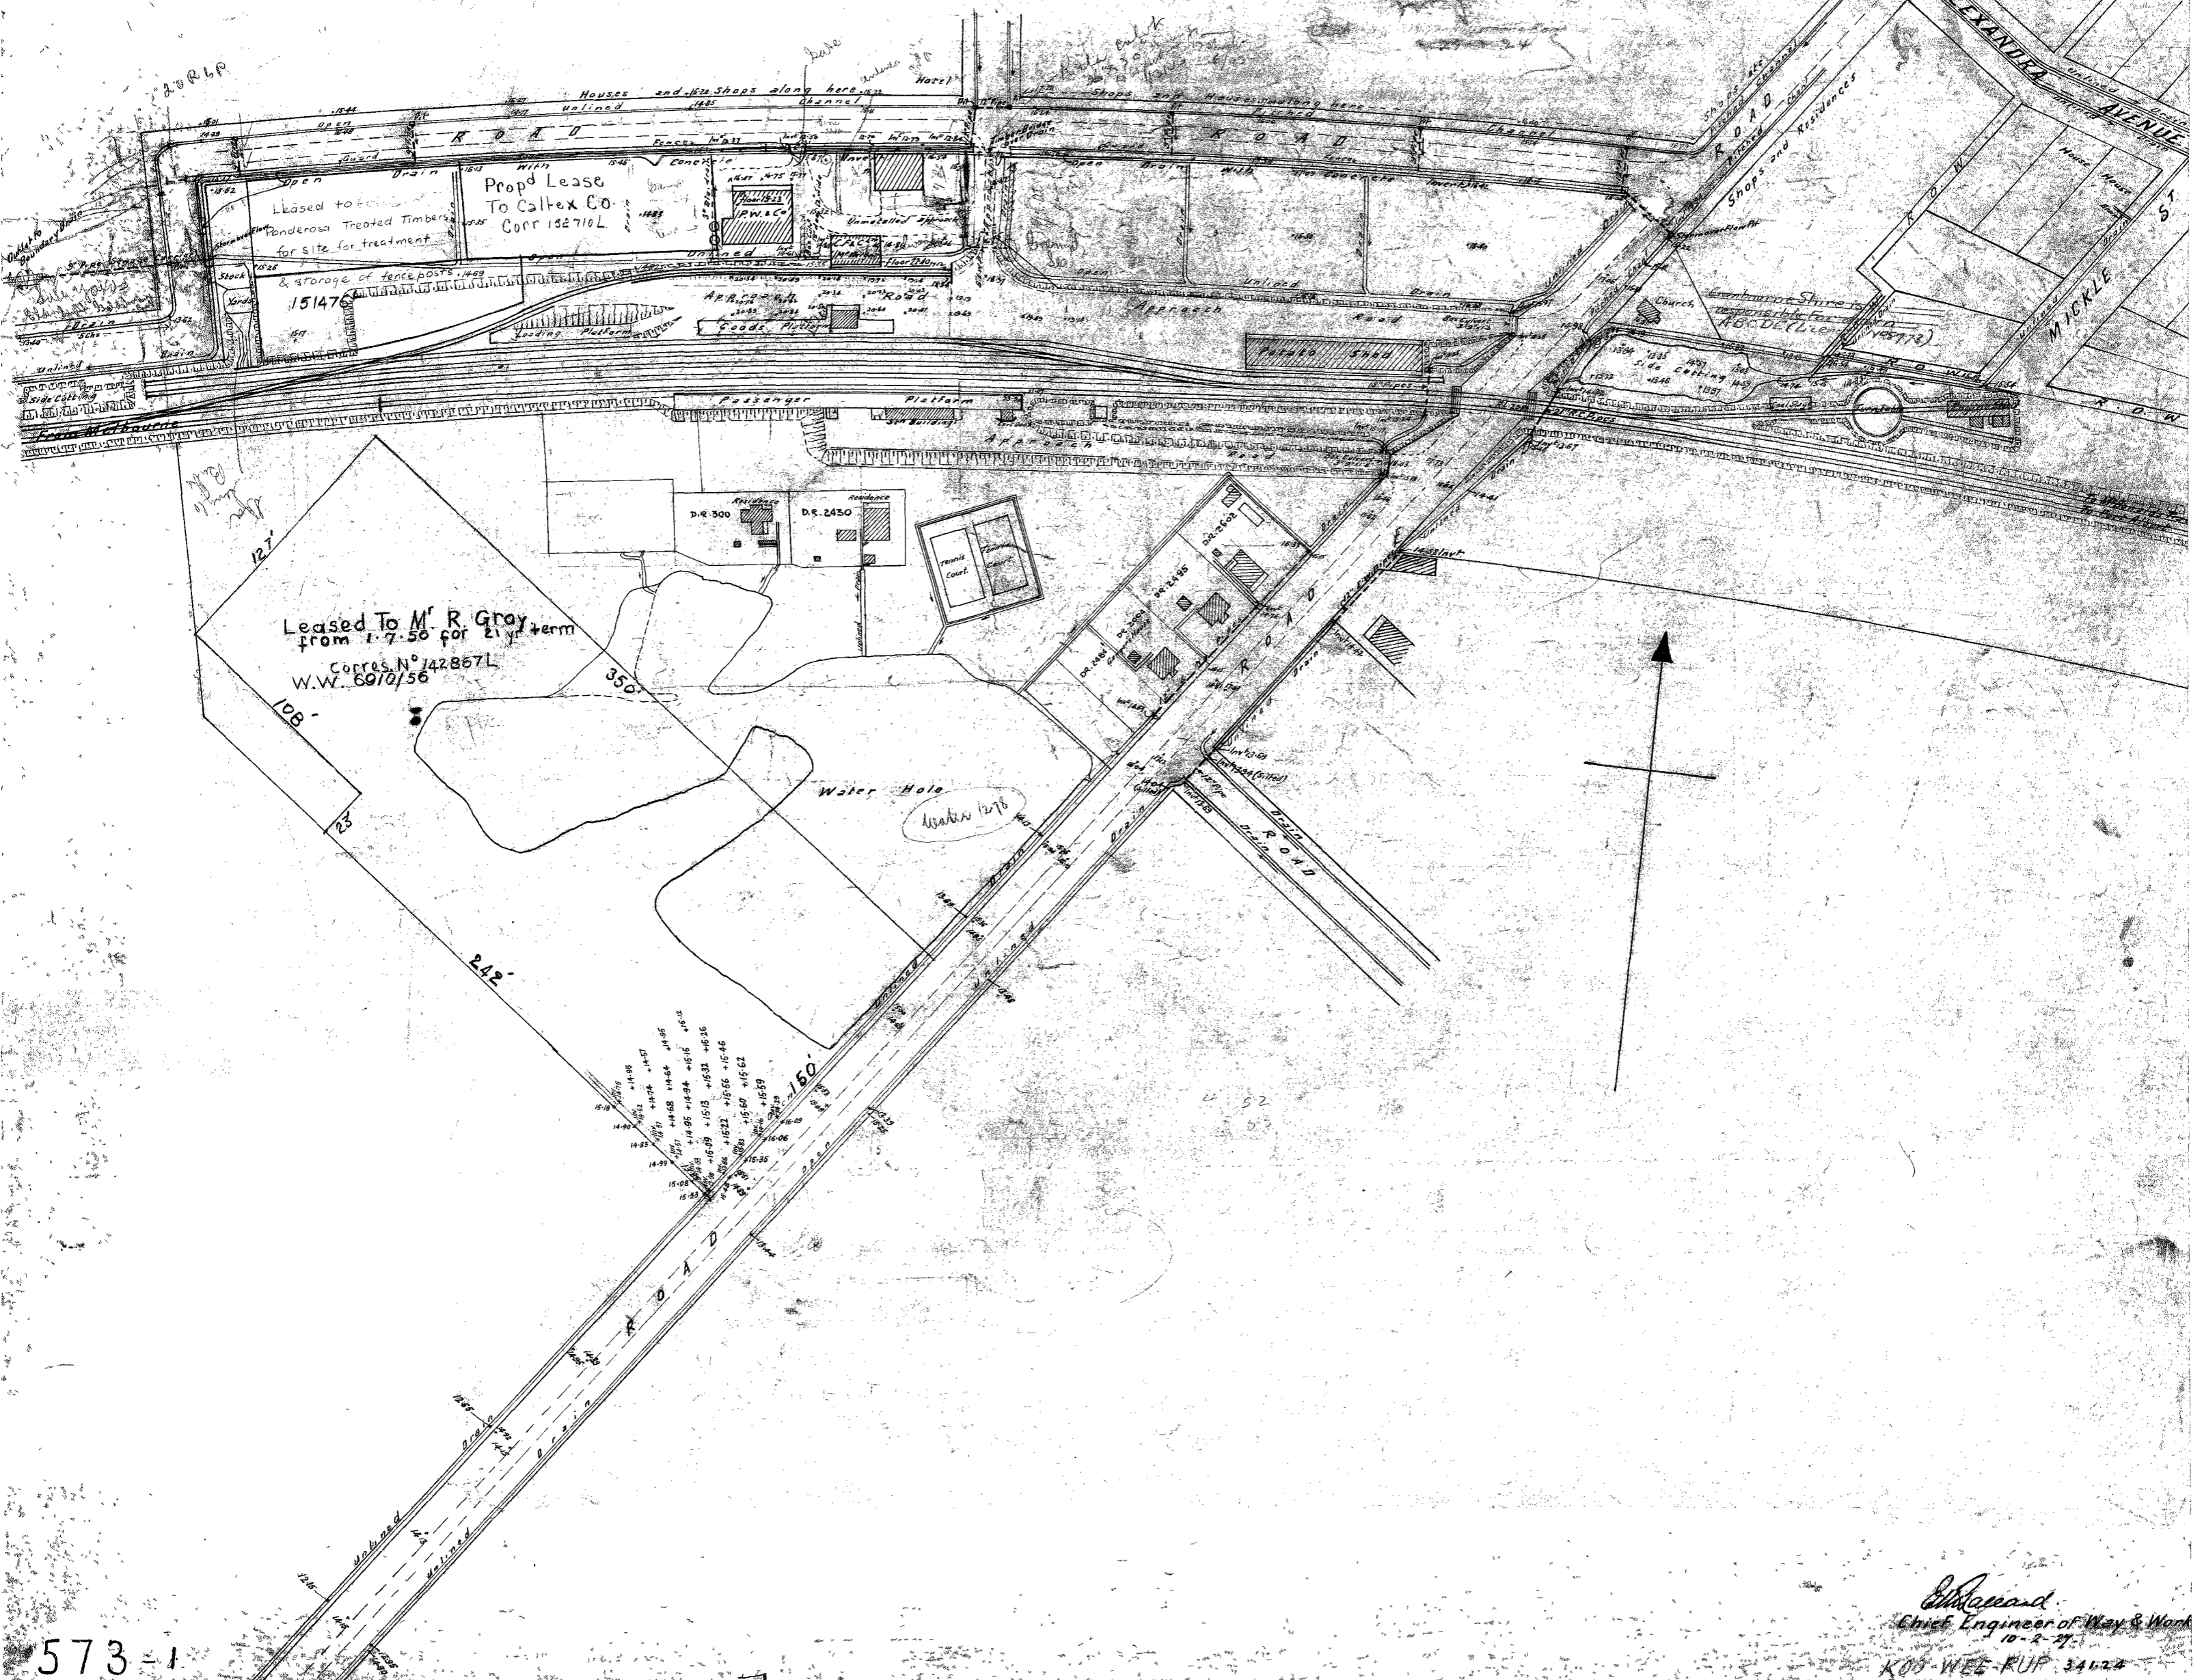

573-1

573-1

Chas. R. Rappard
 Chief Engineer of Way & Works
 10-2-27
 KOO-WEE-RUP 34122