



LAN ROOM

# VICTORIAN RAILWAYS.

*Melbourne & Adelaide* LINE



SIGNAL BOX *Ballarat East*

SCALE & FULL SIZE

CONTRACT N<sup>o</sup> 3836

N<sup>o</sup> 2

Litho N<sup>o</sup> of N<sup>o</sup> 1 drawing 1046

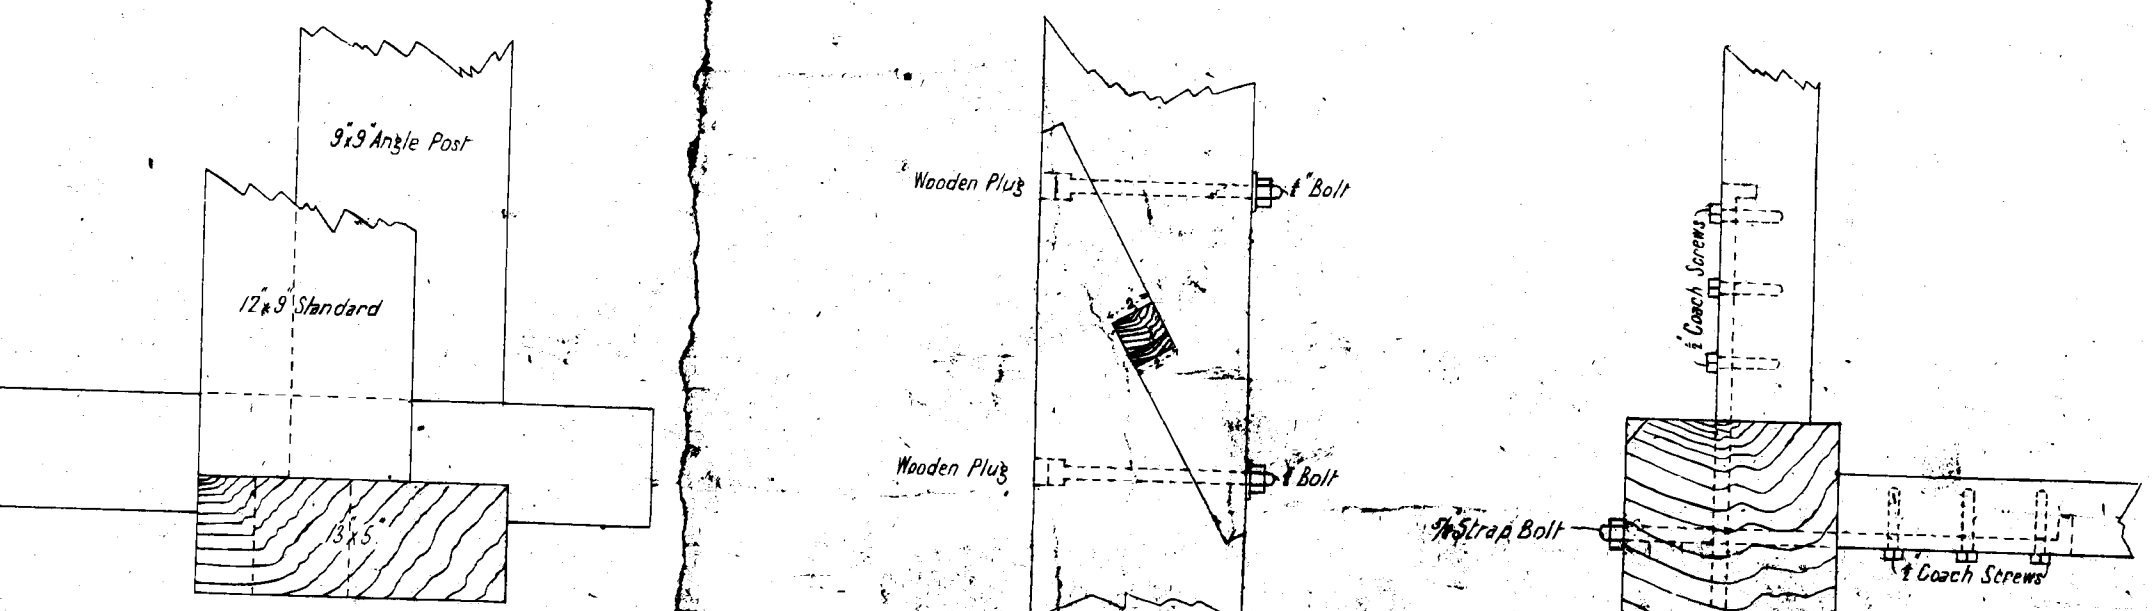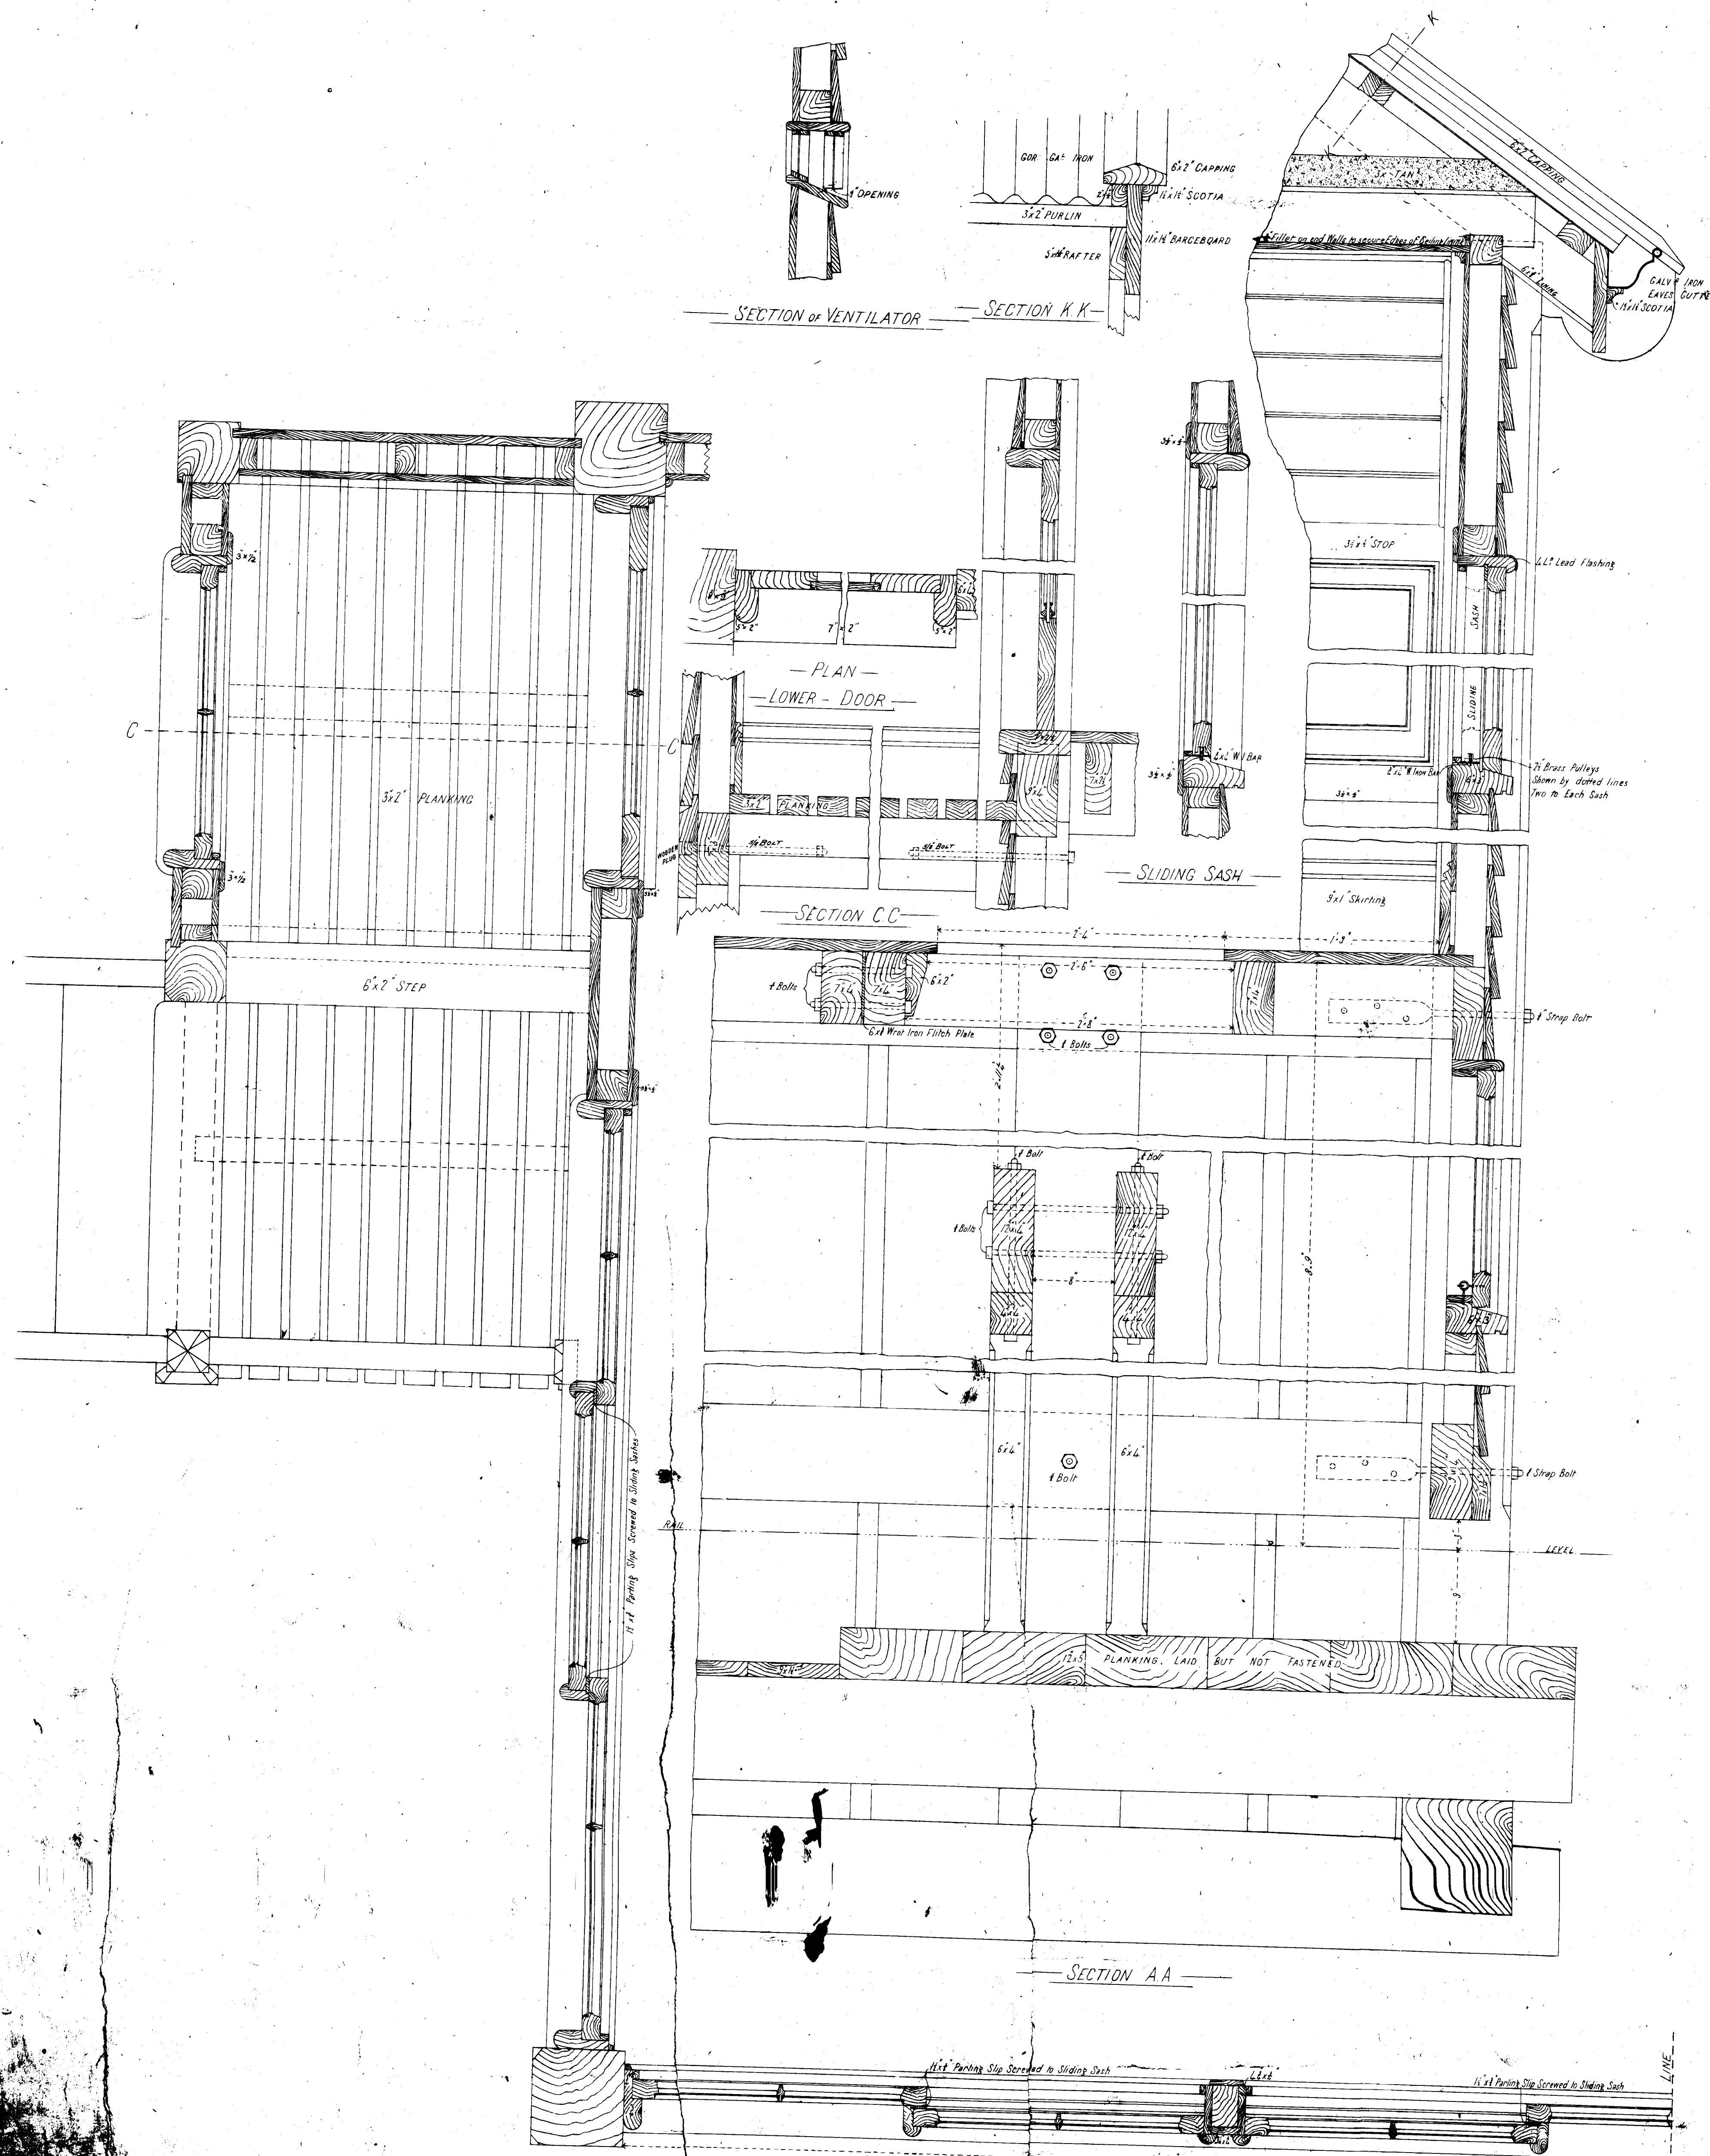

METHOD OF FIXING FOOT OF APPARATUS TO STANDARD