
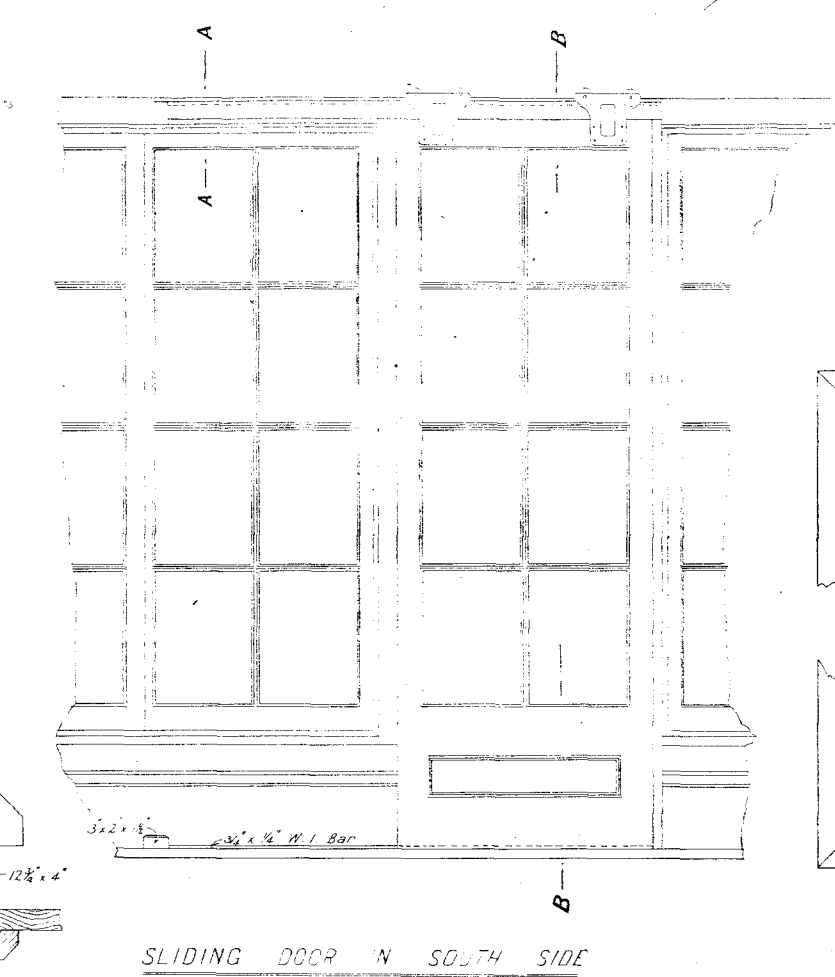
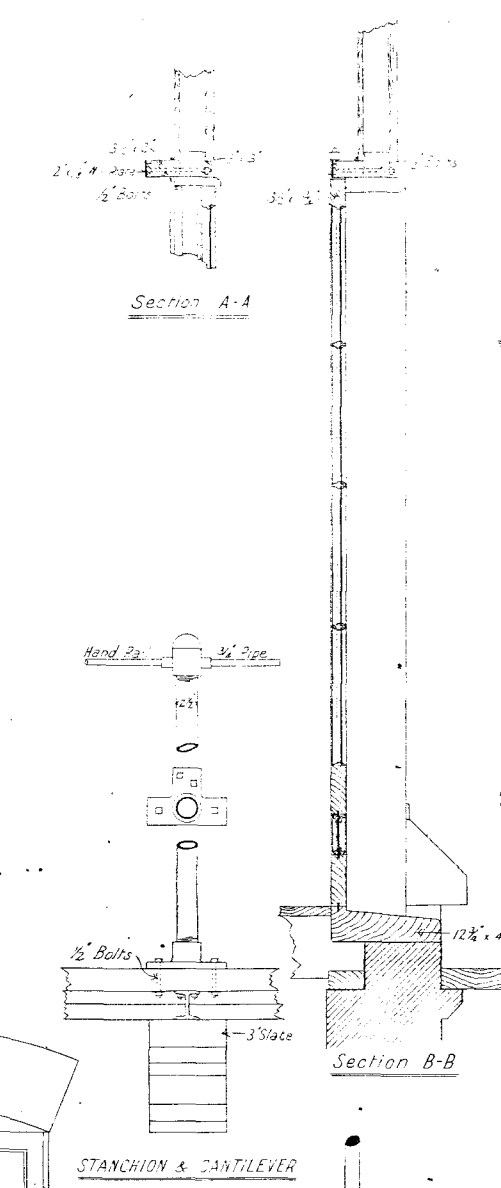







FLINDERS STREET
SIGNAL BOX "B"

Scale 1 Foot to an Inch


REPRODUCED AT
.....% OF ORIGINAL

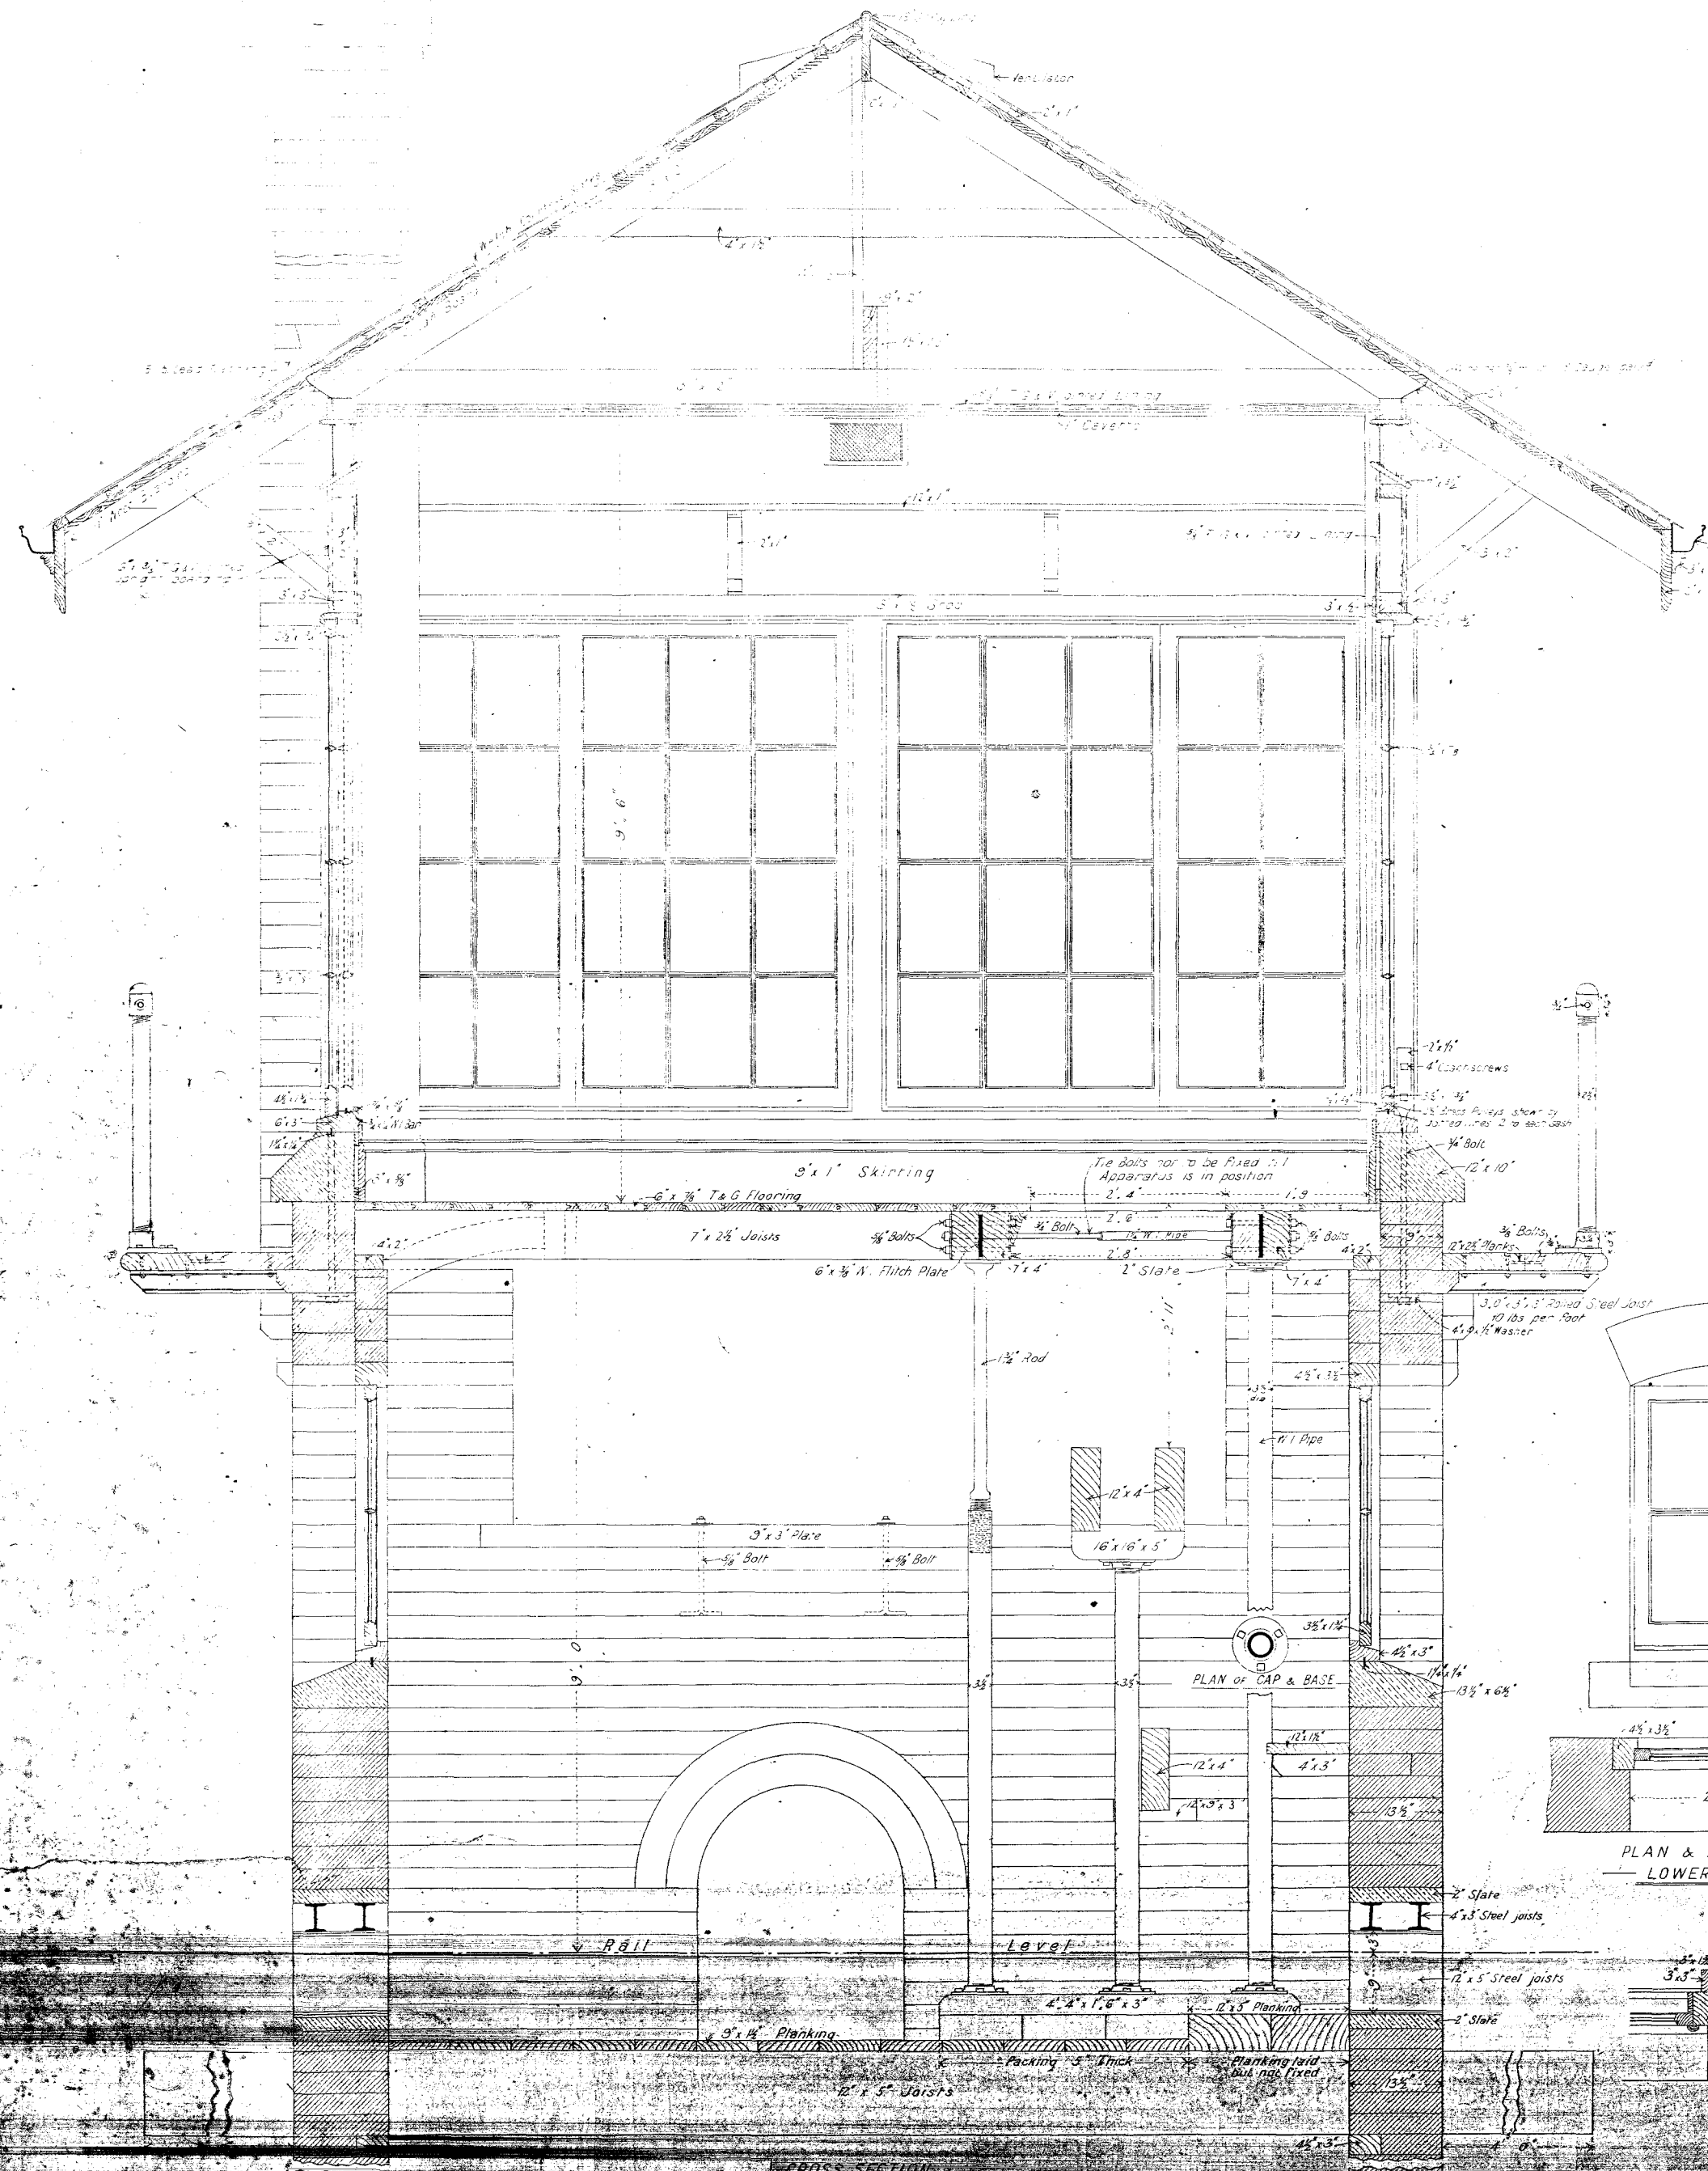

SECTION THRO STAIRS

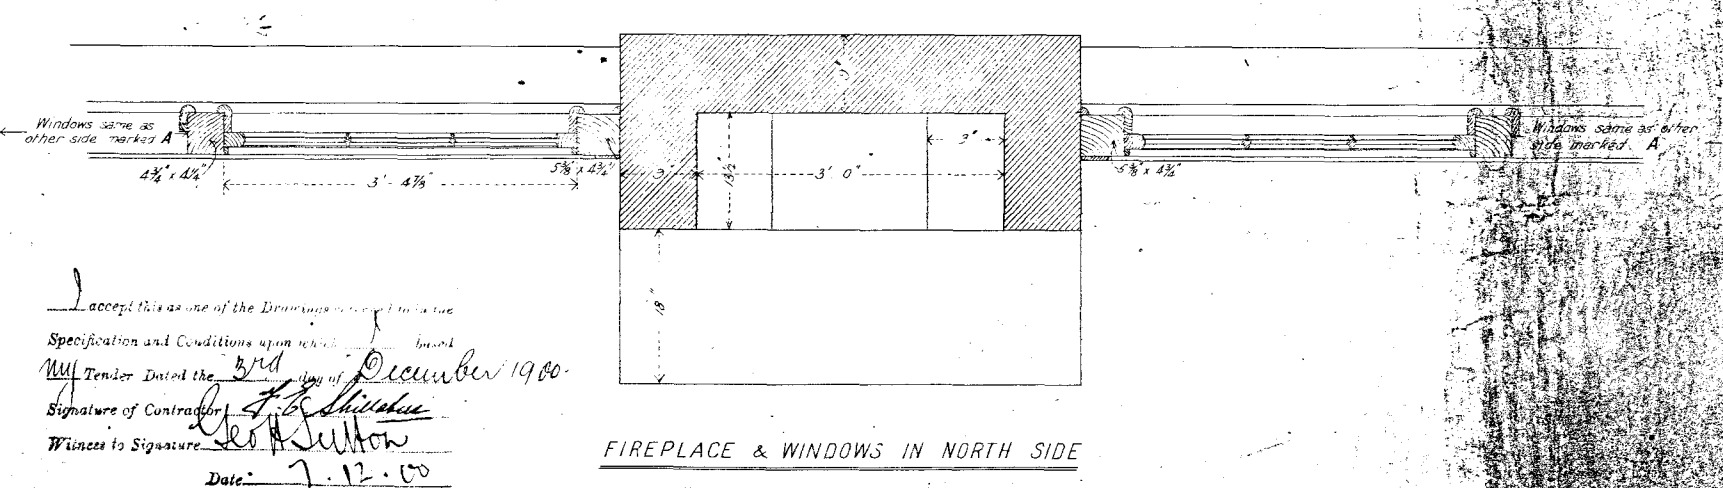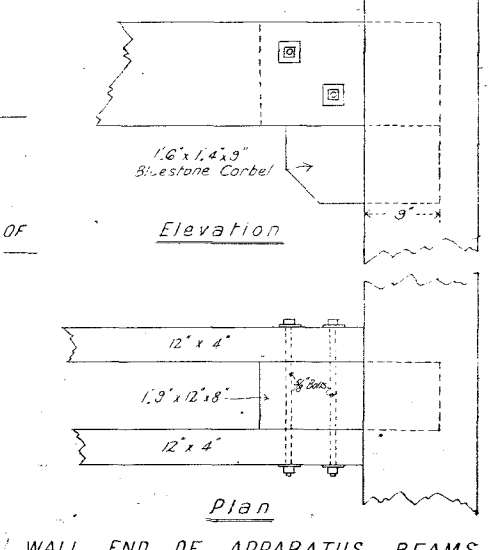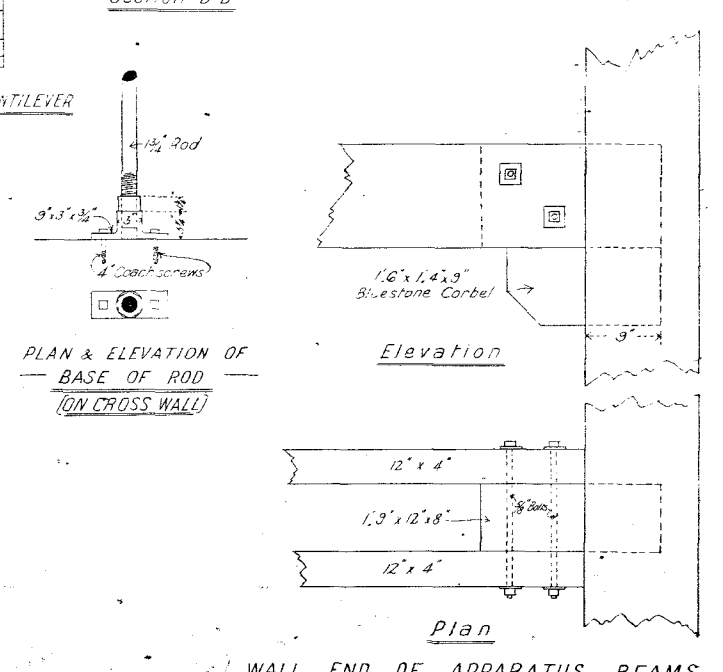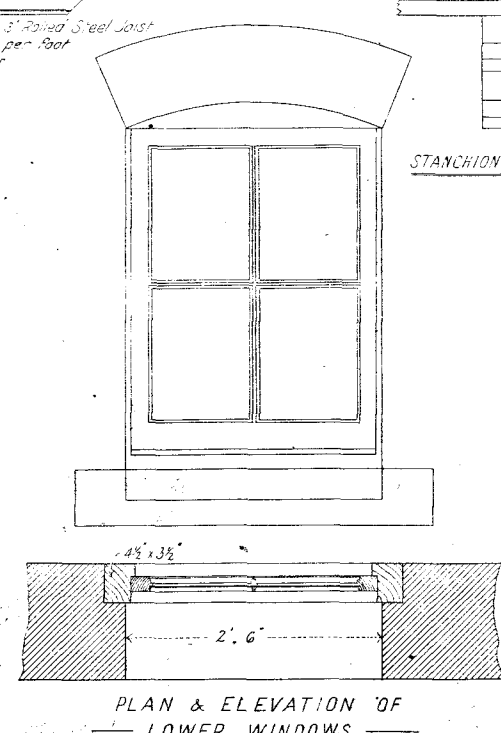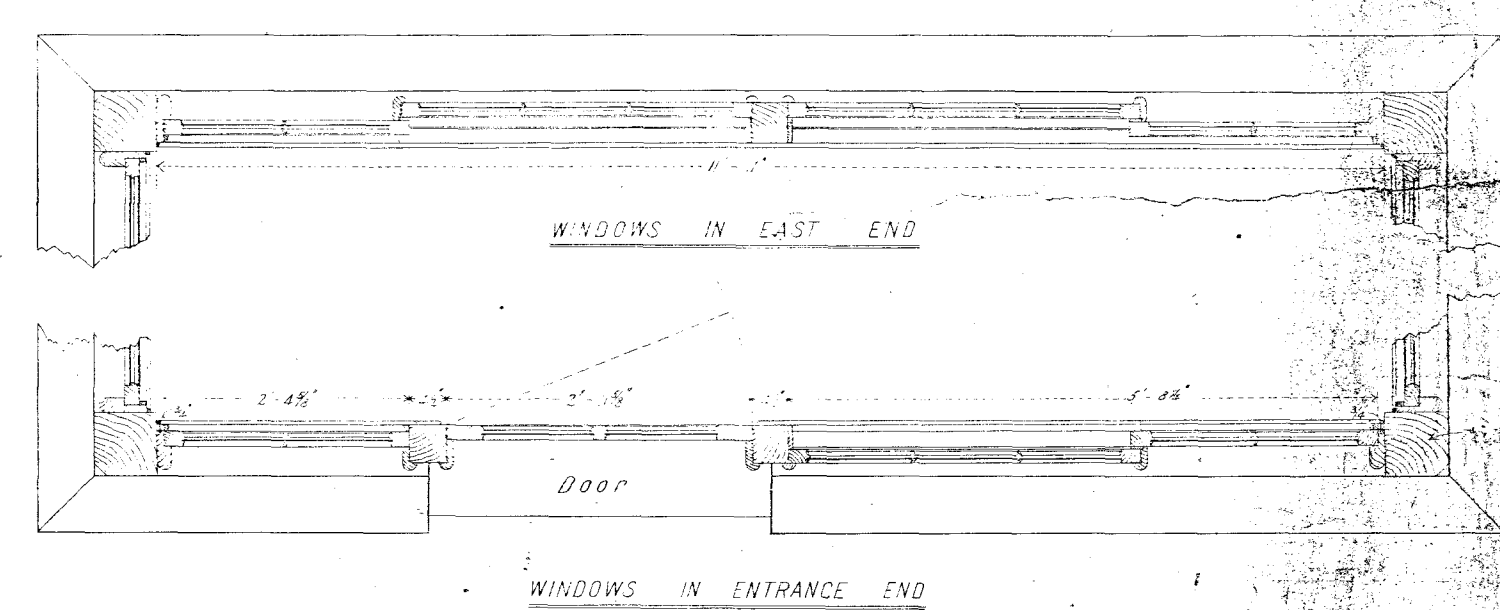

I accept the design of the Drawings and the Specification and Conditions upon which they are based.
 Witness my hand and seal this 3rd day of December 1900.
 Signature of Contractor: *J. H. Sutton*
 Witness to Signature: *J. H. Sutton*
 Date: 7.12.00

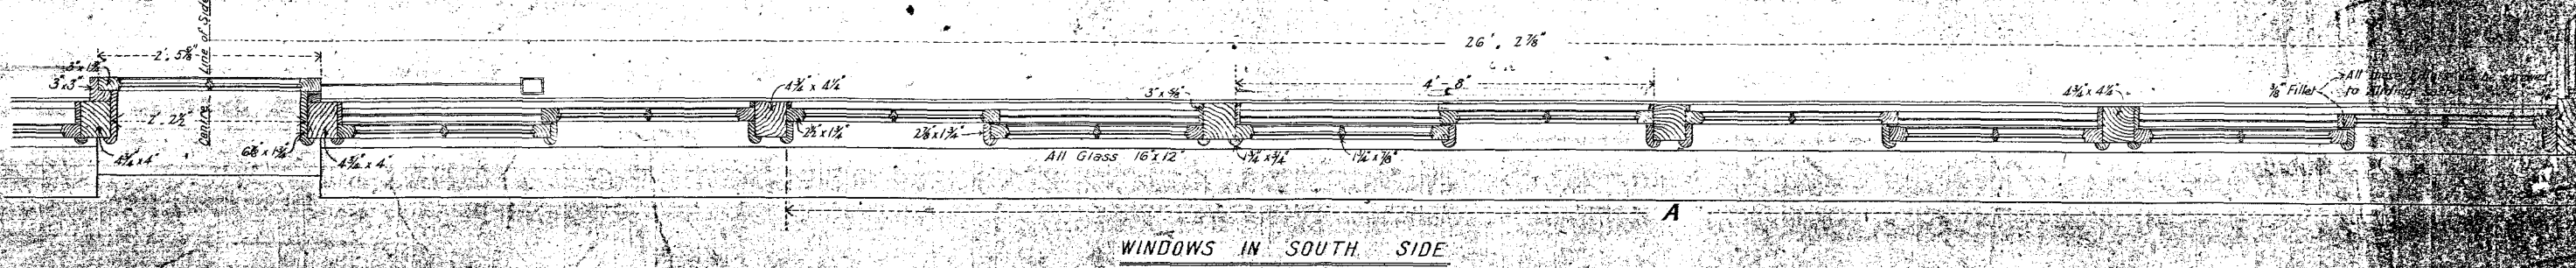

SIGNAL BOX
B

ORIGINAL

SB 708F