

ELMORE

RAILWAY


PLACE

WEST

40=1'

Corr of 1875
MOSEL

3 ELMORE

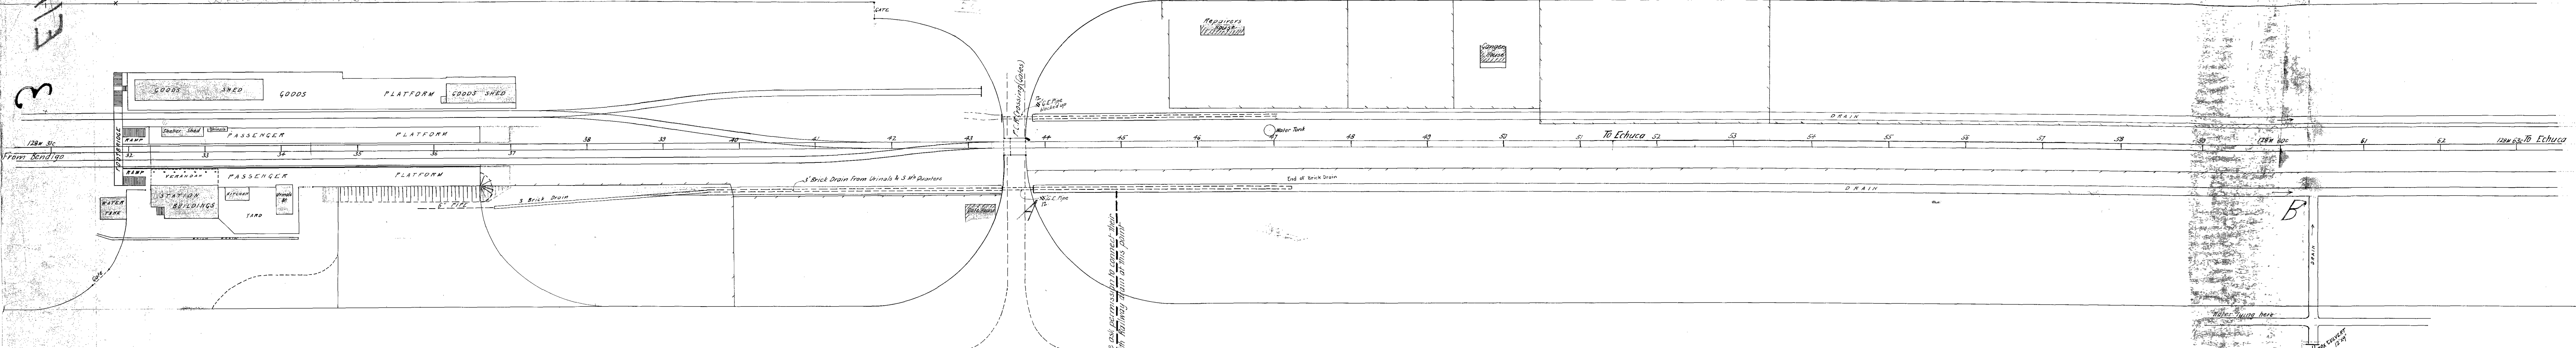

RAILWAY

PLACE

EAST

Brick Channel

3 Pitcher channel

4 Pitcher channel

6" ground pipes

3 Pitcher channel

Channel not pitched

CARDWELL ST

Business Places

CLARKE ST

Houses

CHILDERS ST

Only a few Houses

B

Water rising here

How the drain and sewerage to connect this Channel with Railway drain at this point