


- V. R. -
COLAC

Plan showing drainage referred to in Corres. 12 15837 W.W.
 Scale 40' = 1"

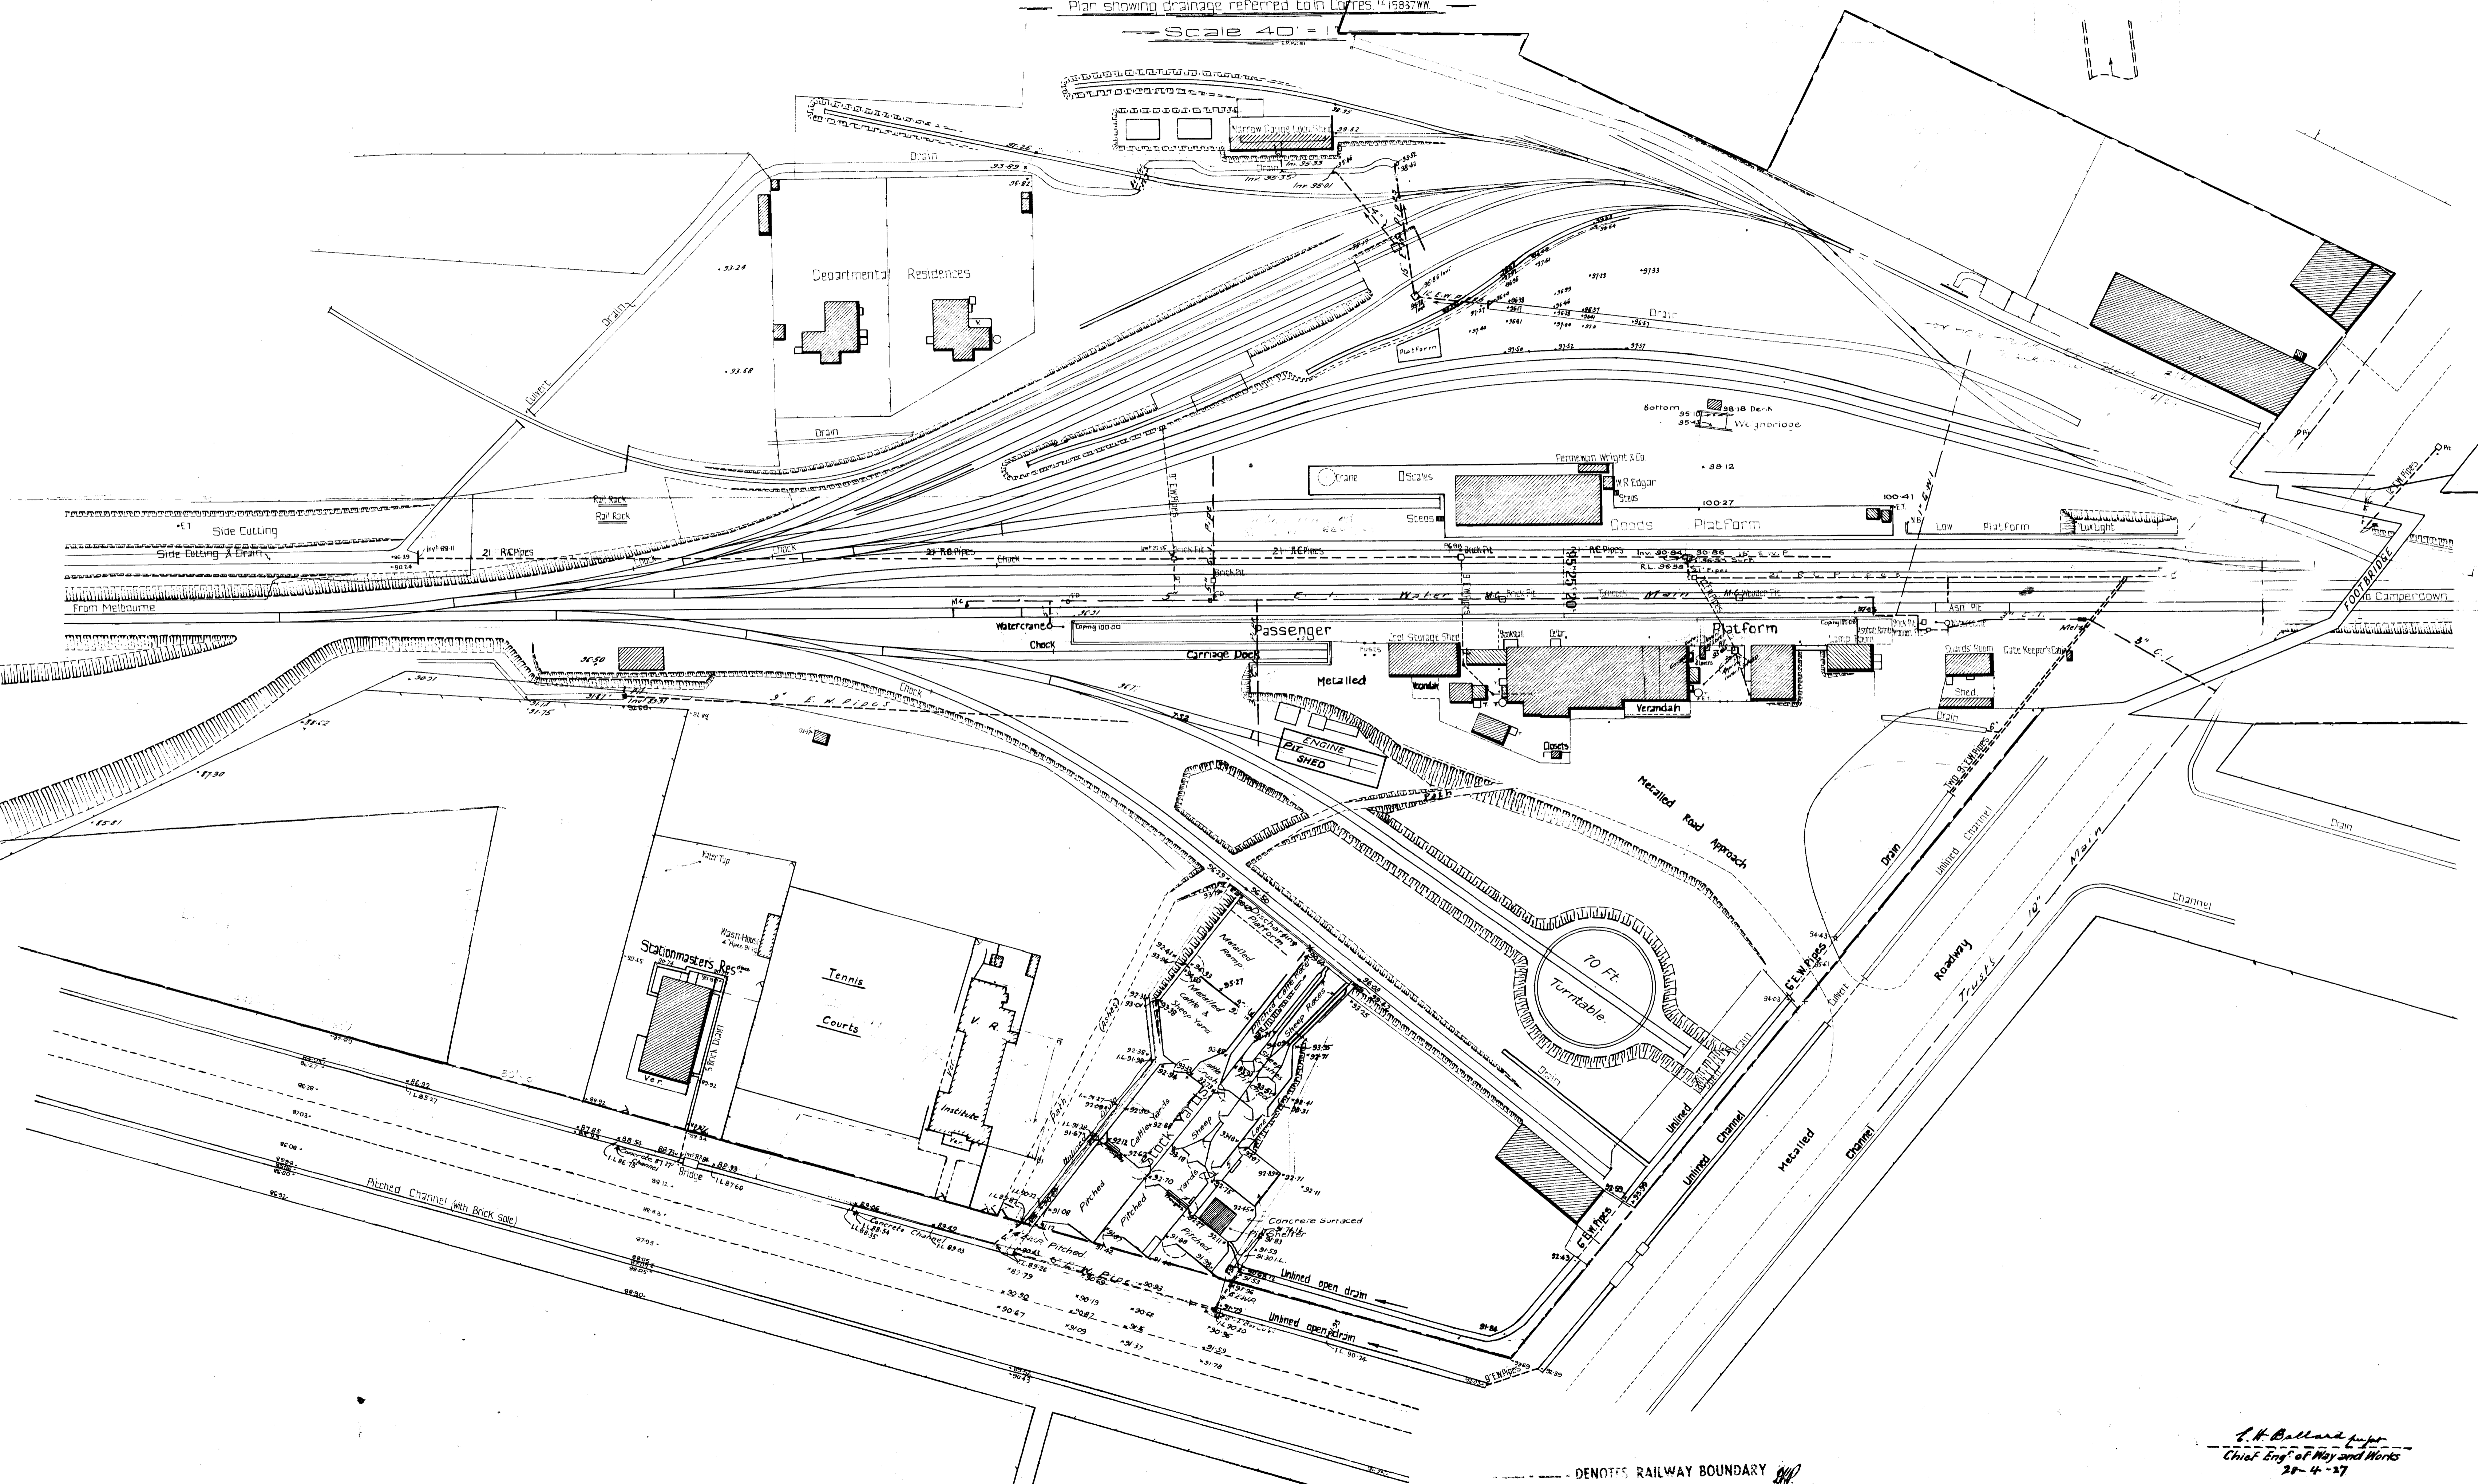

--- DENOTES RAILWAY BOUNDARY

J. H. Ballard
 Chief Eng. of Way and Works
 28-4-27

234-1

234-1