


VICTORIAN RAILWAYS,

CAMPERDOWN & CURDIE'S RIVER LINE.

General Drawing of Timber Bridge.

20 FT. OPENINGS.

CONTRACT No 3596
No 18

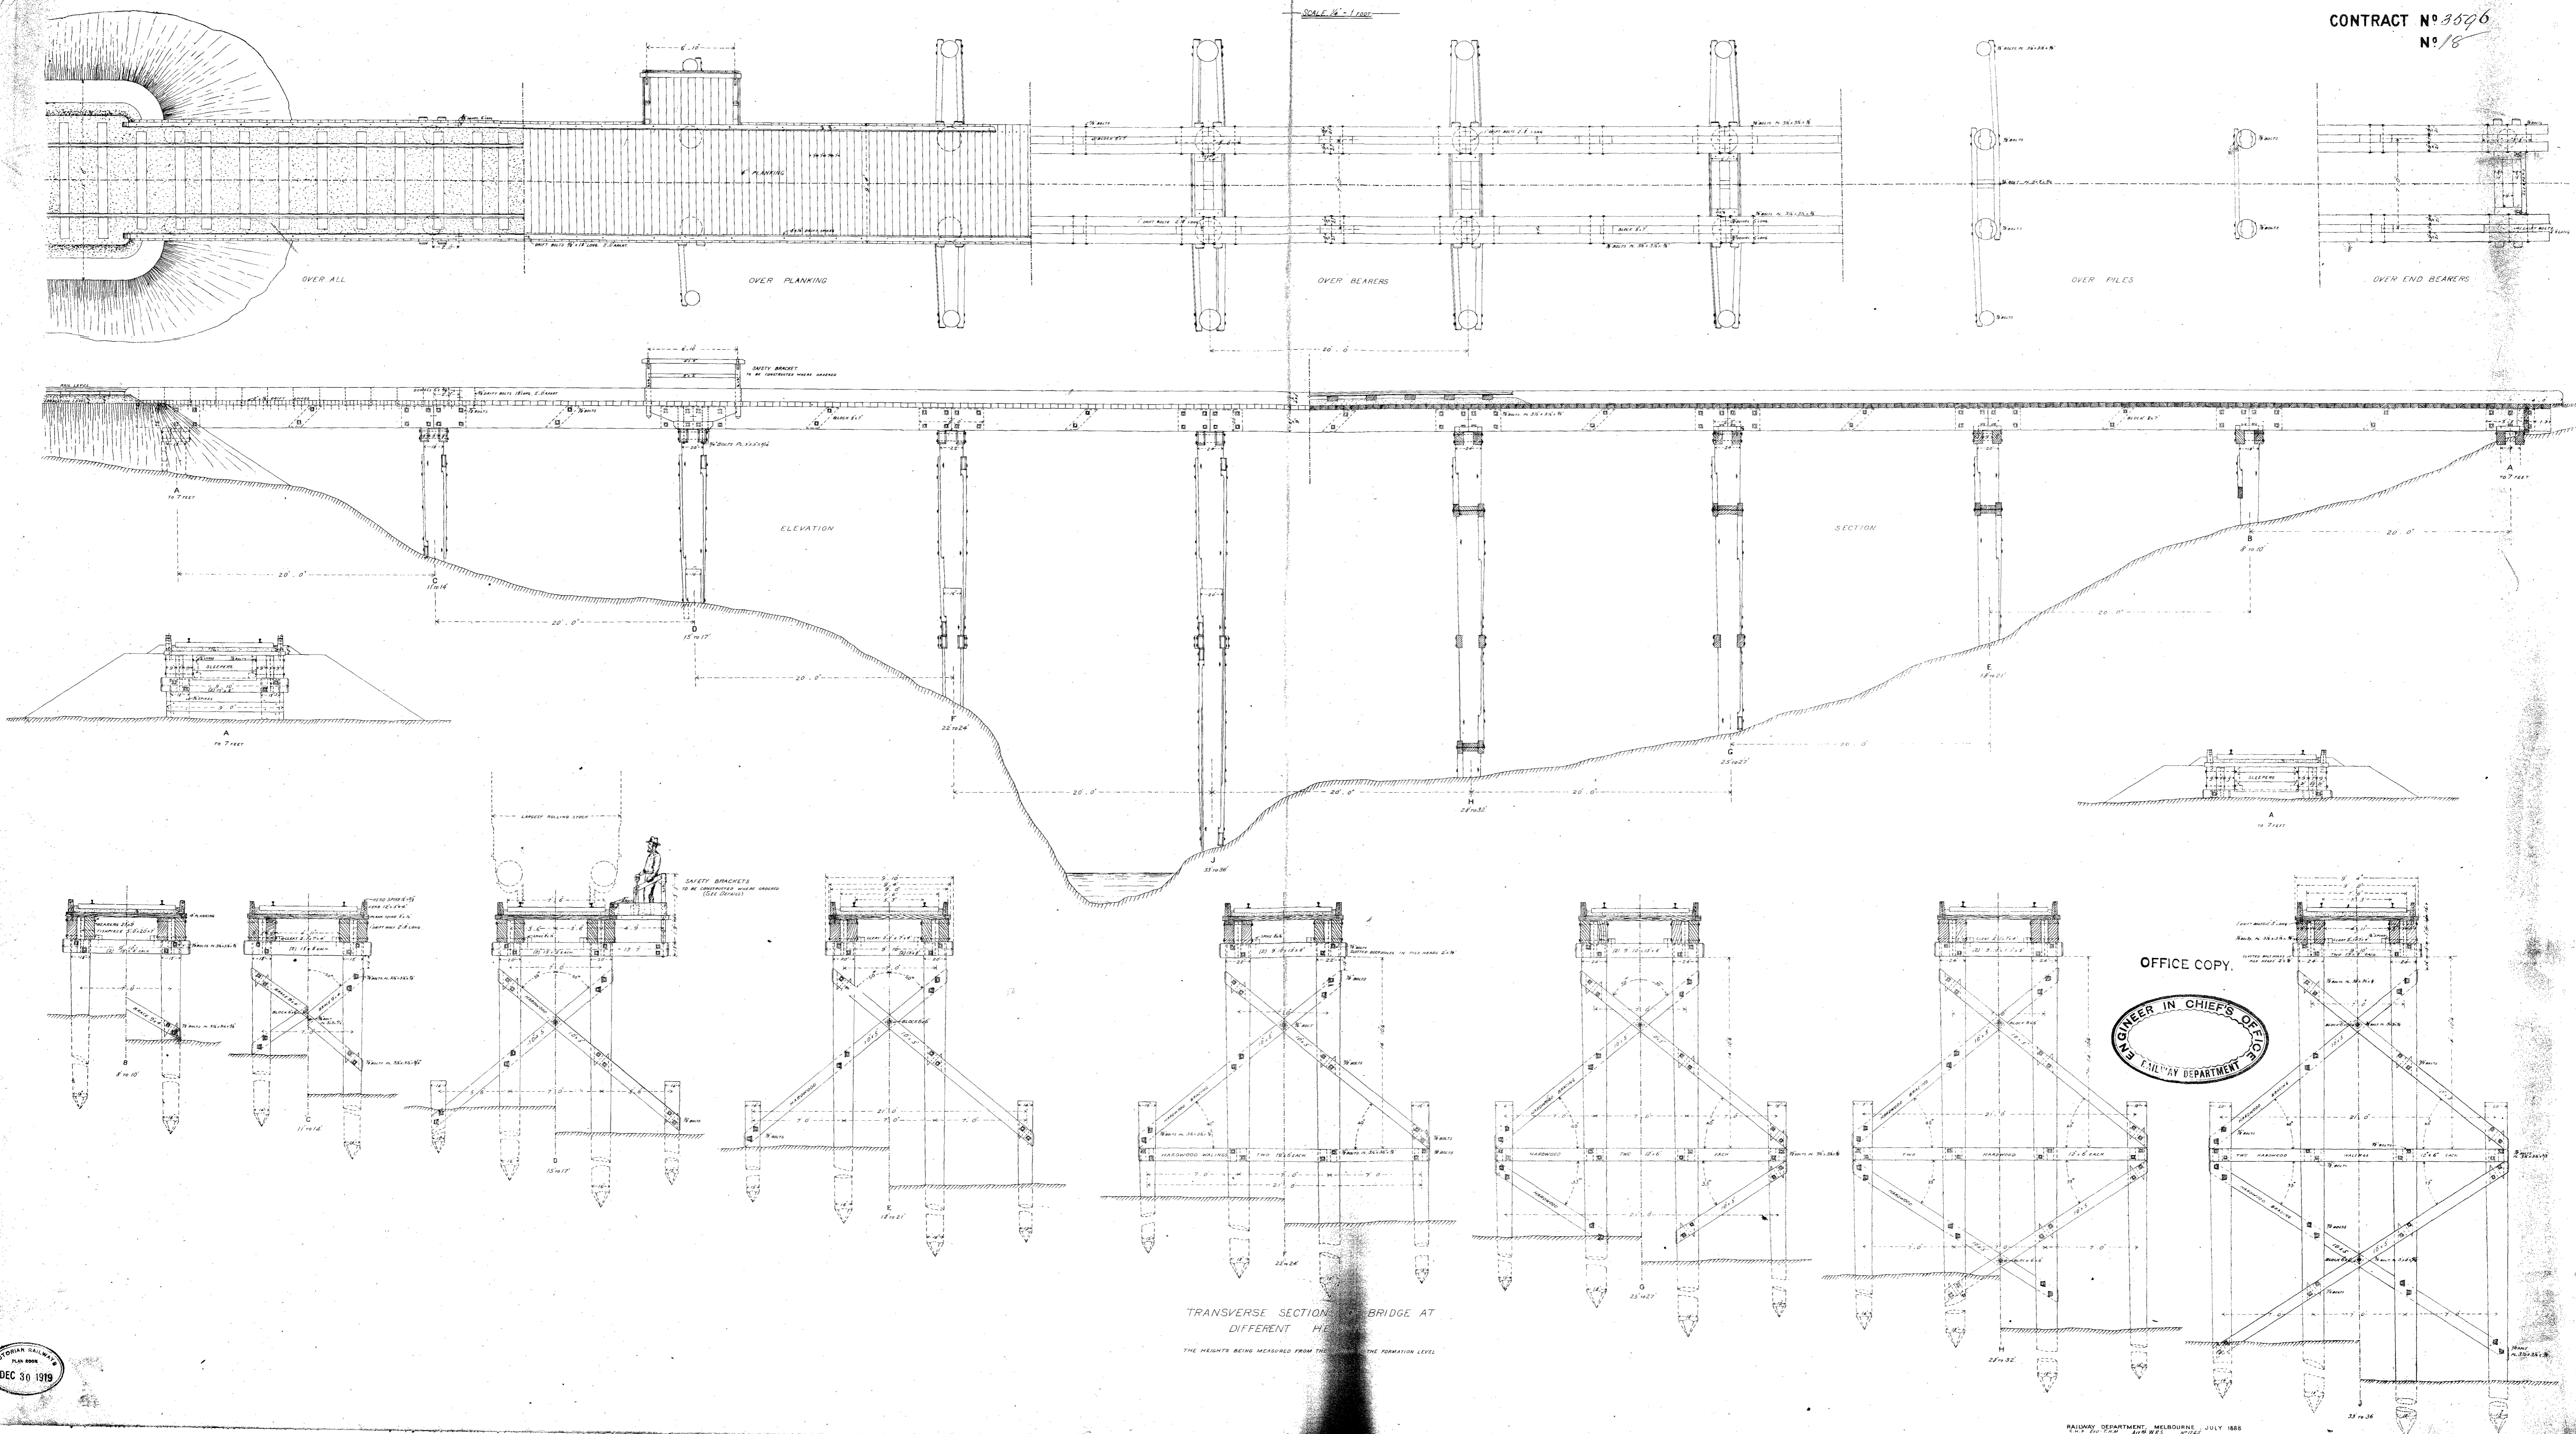

OFFICE COPY.



TRANSVERSE SECTION BRIDGE AT DIFFERENT HEIGHTS
THE HEIGHTS BEING MEASURED FROM THE FORMATION LEVEL

VICTORIAN RAILWAYS
PLAN 1899
DEC 30 1919