


— V.R. —
 — WARRAGUL —
 — Proposed New Station Buildings on Island Platform. —
 — Scale 16 Ft. = One Inch —

LEM 15-7-13

W.W. 93094/13

Up End

W. W. 93094/13

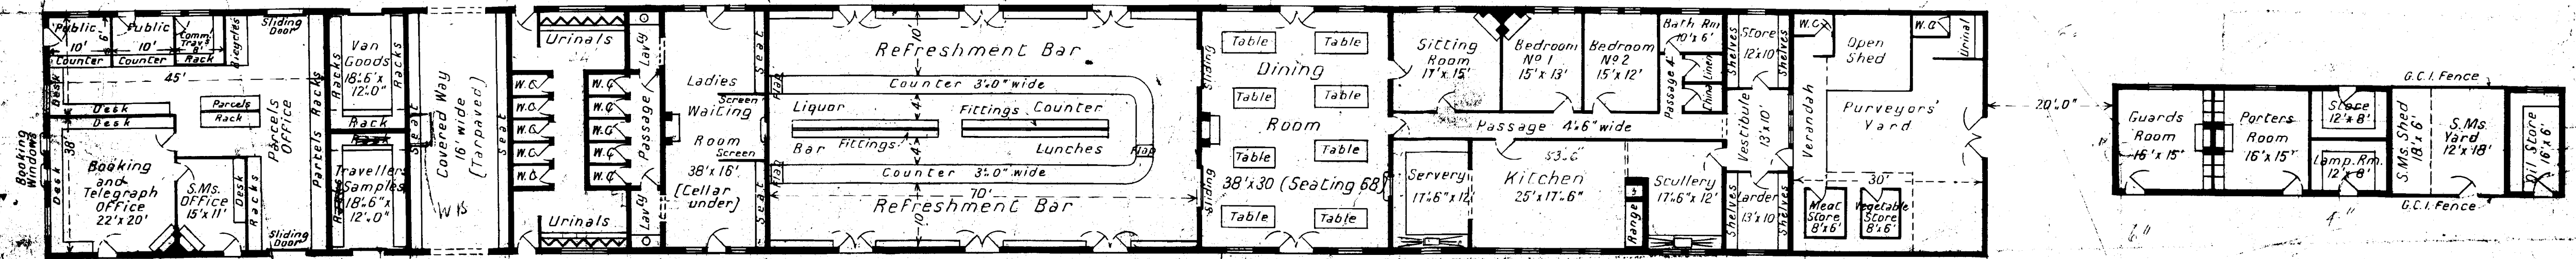

↑
Altkrea

↑
Altkrea

[Handwritten signature]
8/13