


LIST OF FITTINGS

1. Lavatory basins 2" to be abolished.
2. Shower to remain - floor graded to E.T. thence to D.T.
3. Lavatory basins 2" to be abolished.
4. Lavatory trough, C.I. porcelain, 4' long, proposed.
5. Lavatory basin to remain; new trap, waste pipe and flashing to be provided.
- 6.
- 7.
8. Sink to be abolished.
9. Sink, porcelain enamel, proposed; brick pit to be abolished.
10. Lavatory trough, C.I. porcelain, 2' long, proposed.
11. Urinal troughs to be abolished.
12. Urinal, 3-stall salt glazed stoneware, proposed; 2" EC's to be abolished and one partition removed.
13. E.C. 2 1/2" to be abolished and compartment's boarded up.
14. Closets, open, 3" proposed; E.C. seats to be removed and pan doors built up.
15. Closet, private, 1 1/2" proposed.
16. Urinal troughs to be abolished.
17. Lavatory trough, C.I. porcelain, 4' long, proposed.
18. Lavatory basins, 2 1/2", to be abolished.
19. Sink, porcelain enamel, to be replaced with standard C.I. porcelain; new trap, waste pipe and flashing to be provided.
20. Sink to be abolished.
21. E.C. 1 1/2" to be abolished and compartment locked.
22. Closets, 2 1/2" proposed; E.C. seats to be removed and pan doors built up.
23. Urinal, 1-stall salt glazed stoneware; lavatory existing; 4-stall Manner urinal.
24. Closet, proposed; E.C. seat to be removed and pan door built up.
25. E.C. to be abolished.
26. Lavatory basin to be replaced with standard C.I. porcelain basin; new trap and waste pipe.
27. Sink, C.I. porcelain, to be fixed from 29; new trap and waste pipe to be provided.
28. Lavatory basin, standard, C.I. enamel flat back, proposed.
29. Sink, 2" C.I. porcelain, to remain; new wood top and flashing to be provided.
30. Sink to be removed and re-fixed at 26.
31. Wash troughs, cement, to remain; new trap, waste pipe and flashing to be provided.
32. Closet, external, proposed.
33. E.C. to be abolished.

Sump and tap of A' to be abolished. Proposed drains shown blue.

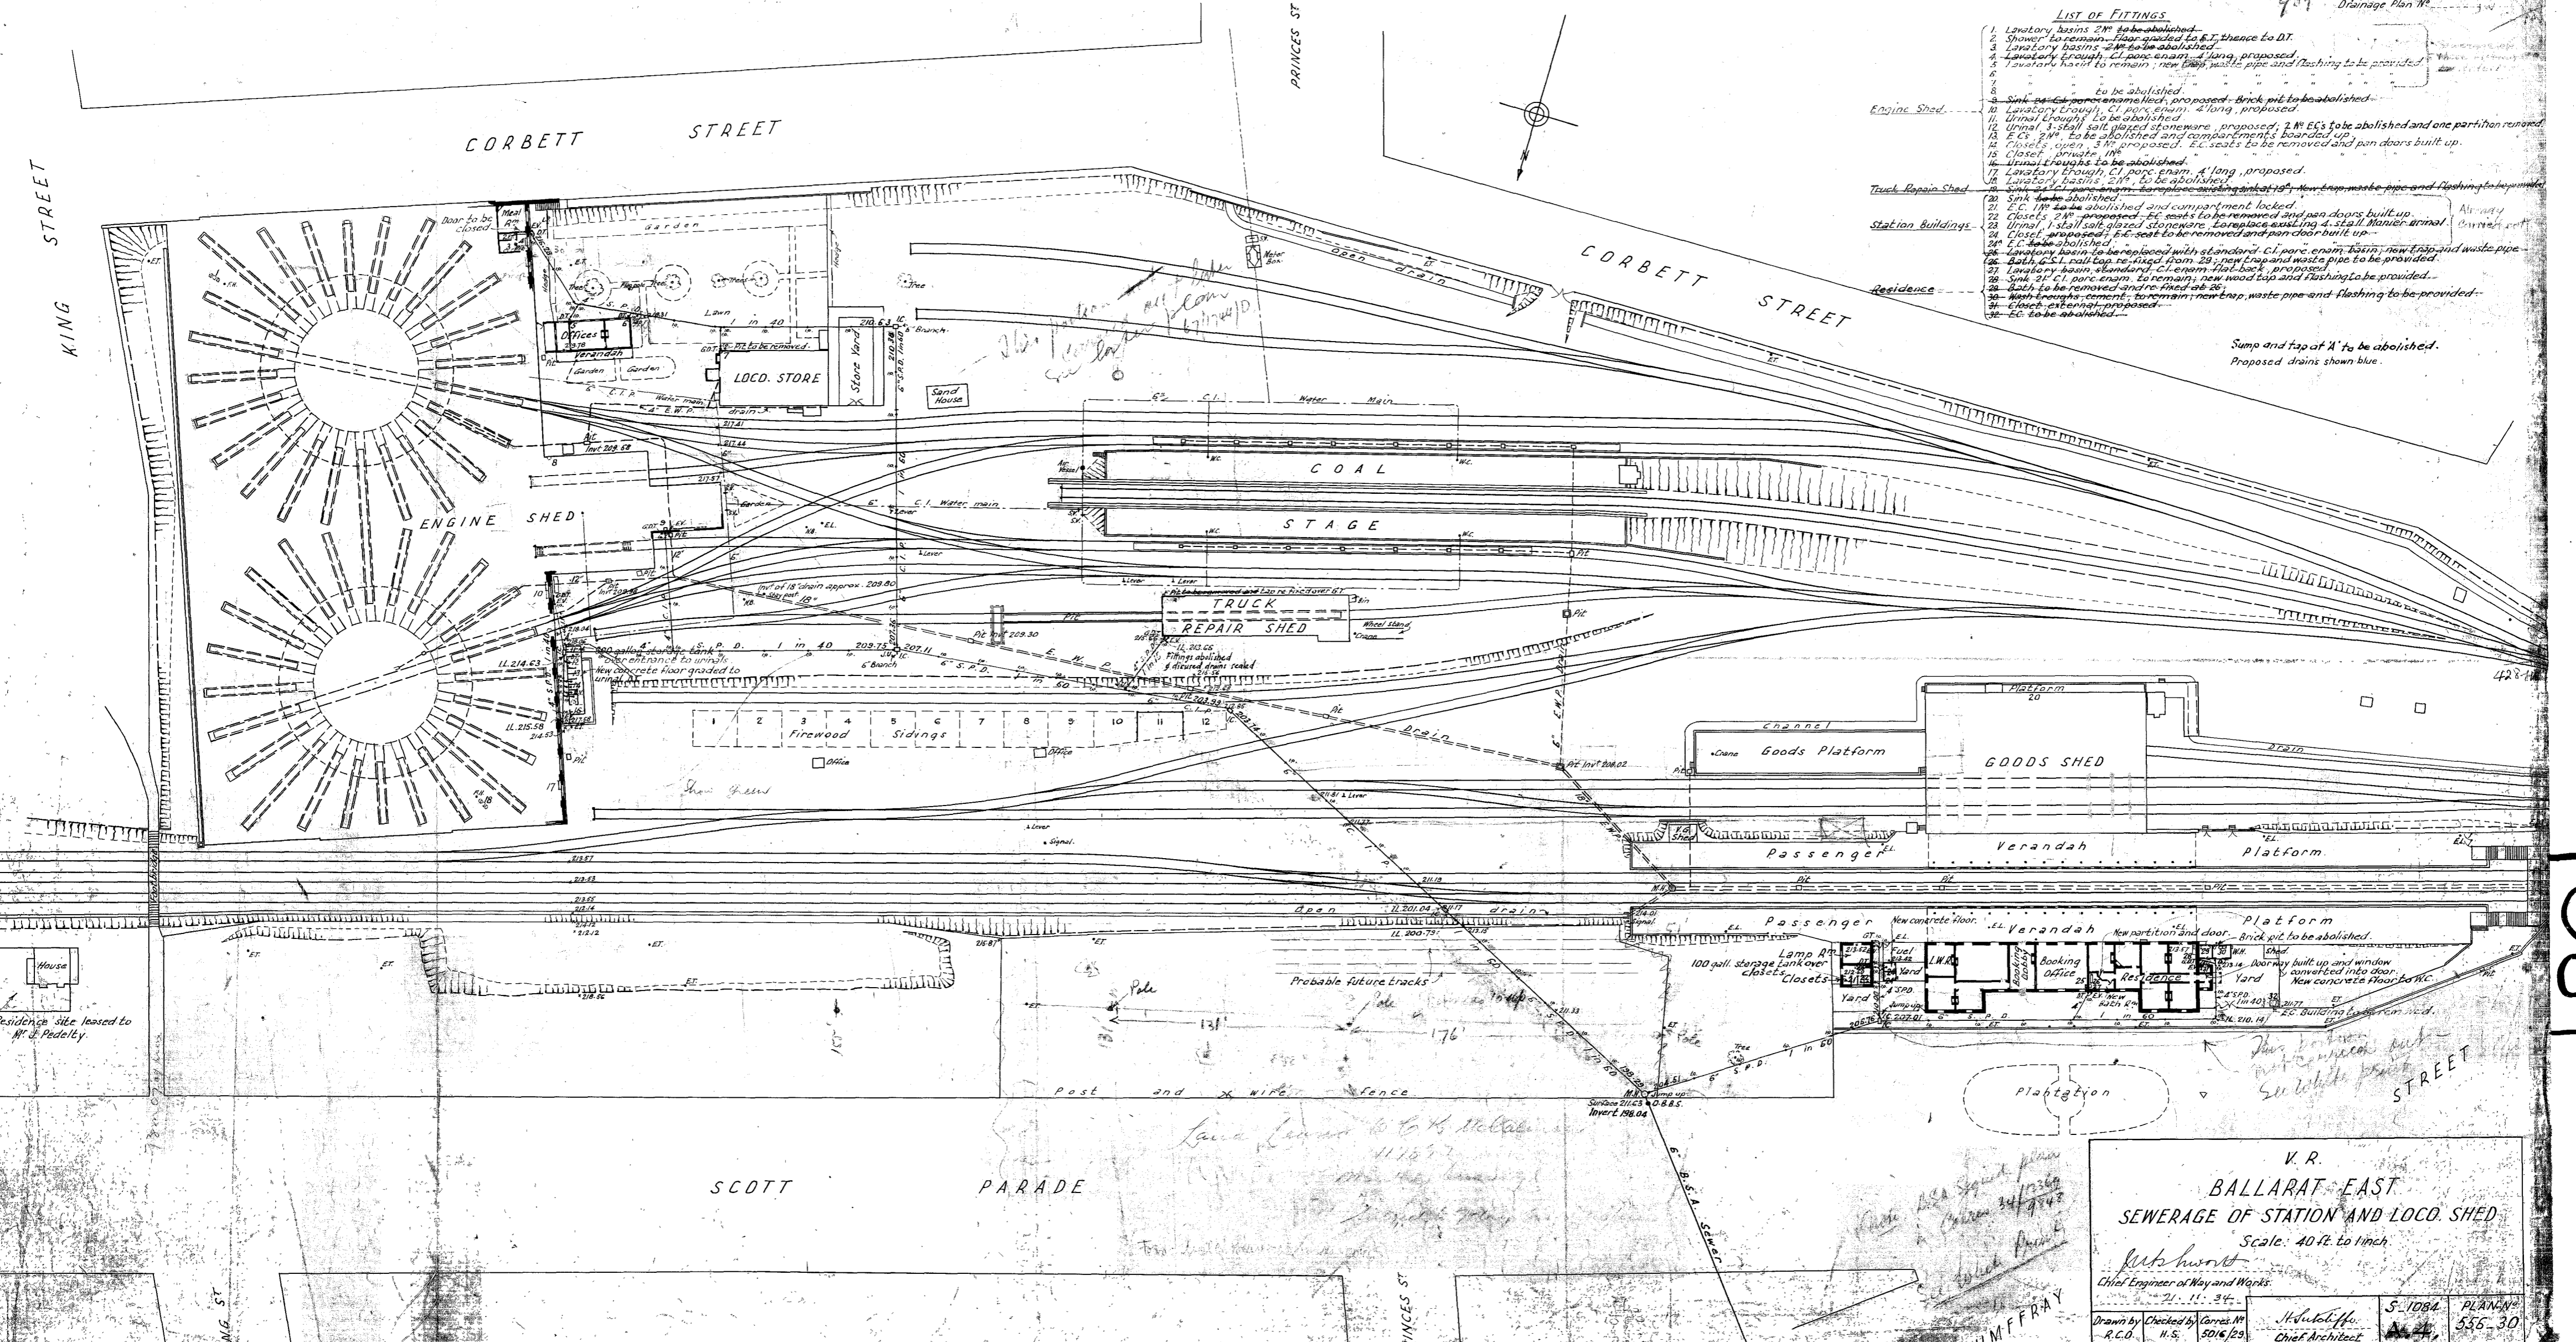

V.R.
BALLARAT EAST
 SEWERAGE OF STATION AND LOCO. SHED
 Scale: 40 ft. to 1 inch.
 J. W. H. H. H.
 Chief Engineer of Way and Works.
 21. 11. 34.
 Drawn by: R.C.O. Checked by: H.S. Corres. No. 5016/29. Chief Architect.
 S. 1084 PLAN No. 556-30

1084