


4343


4343

PASSENGER

PLATFORM.

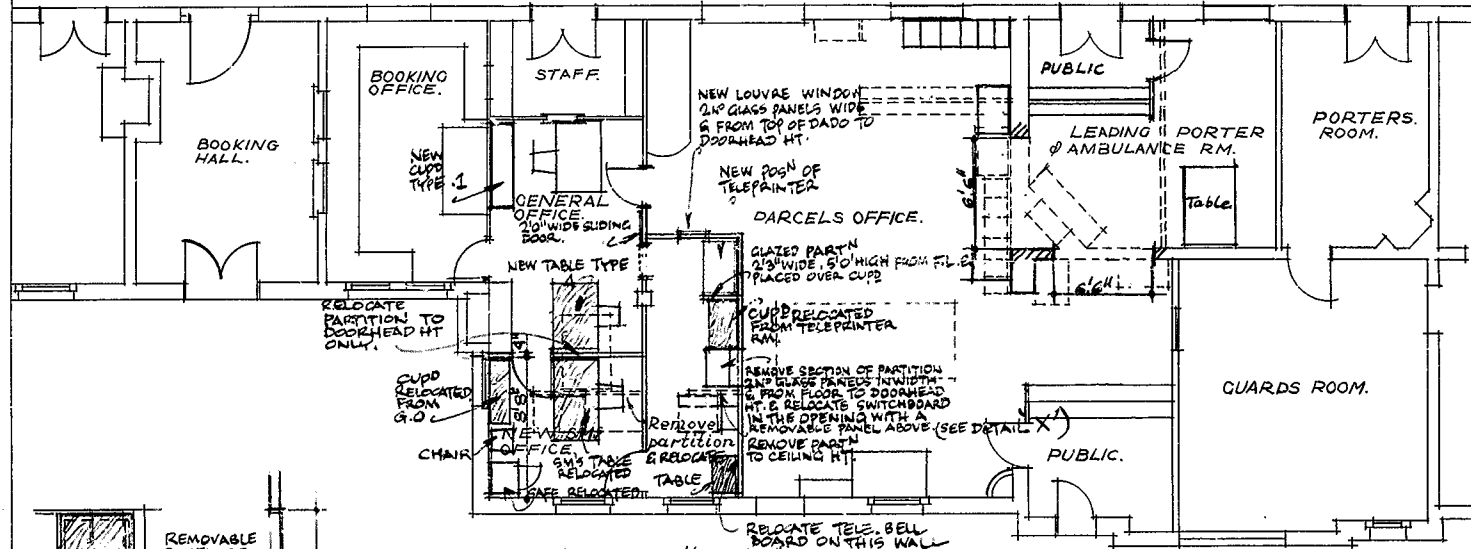

PLAN. Scale 1/8" = 1'0"

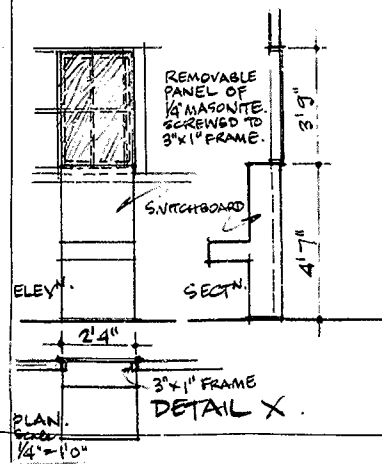

V.R.
BENALLA.
 PROPOSED ALTERATIONS
 OF PARCELS OFFICE.
 Scale 1/8" = 1'.
R. H. 1274
 Chief Civil Engineer.

Revision	Date	Amendment	Amend. Drawn by	Check R.B.	Corres. W.B.	1406163	S.B. 4343	PLAN. N°
							D. 33.	295.64

