


VICTORIAN RAILWAYS,

Melbourne Hobart LINE
STATION BUILDINGS AT Brunswick


CONTRACT No. 31122
No. 3

"Details"

Scale: Half Full size

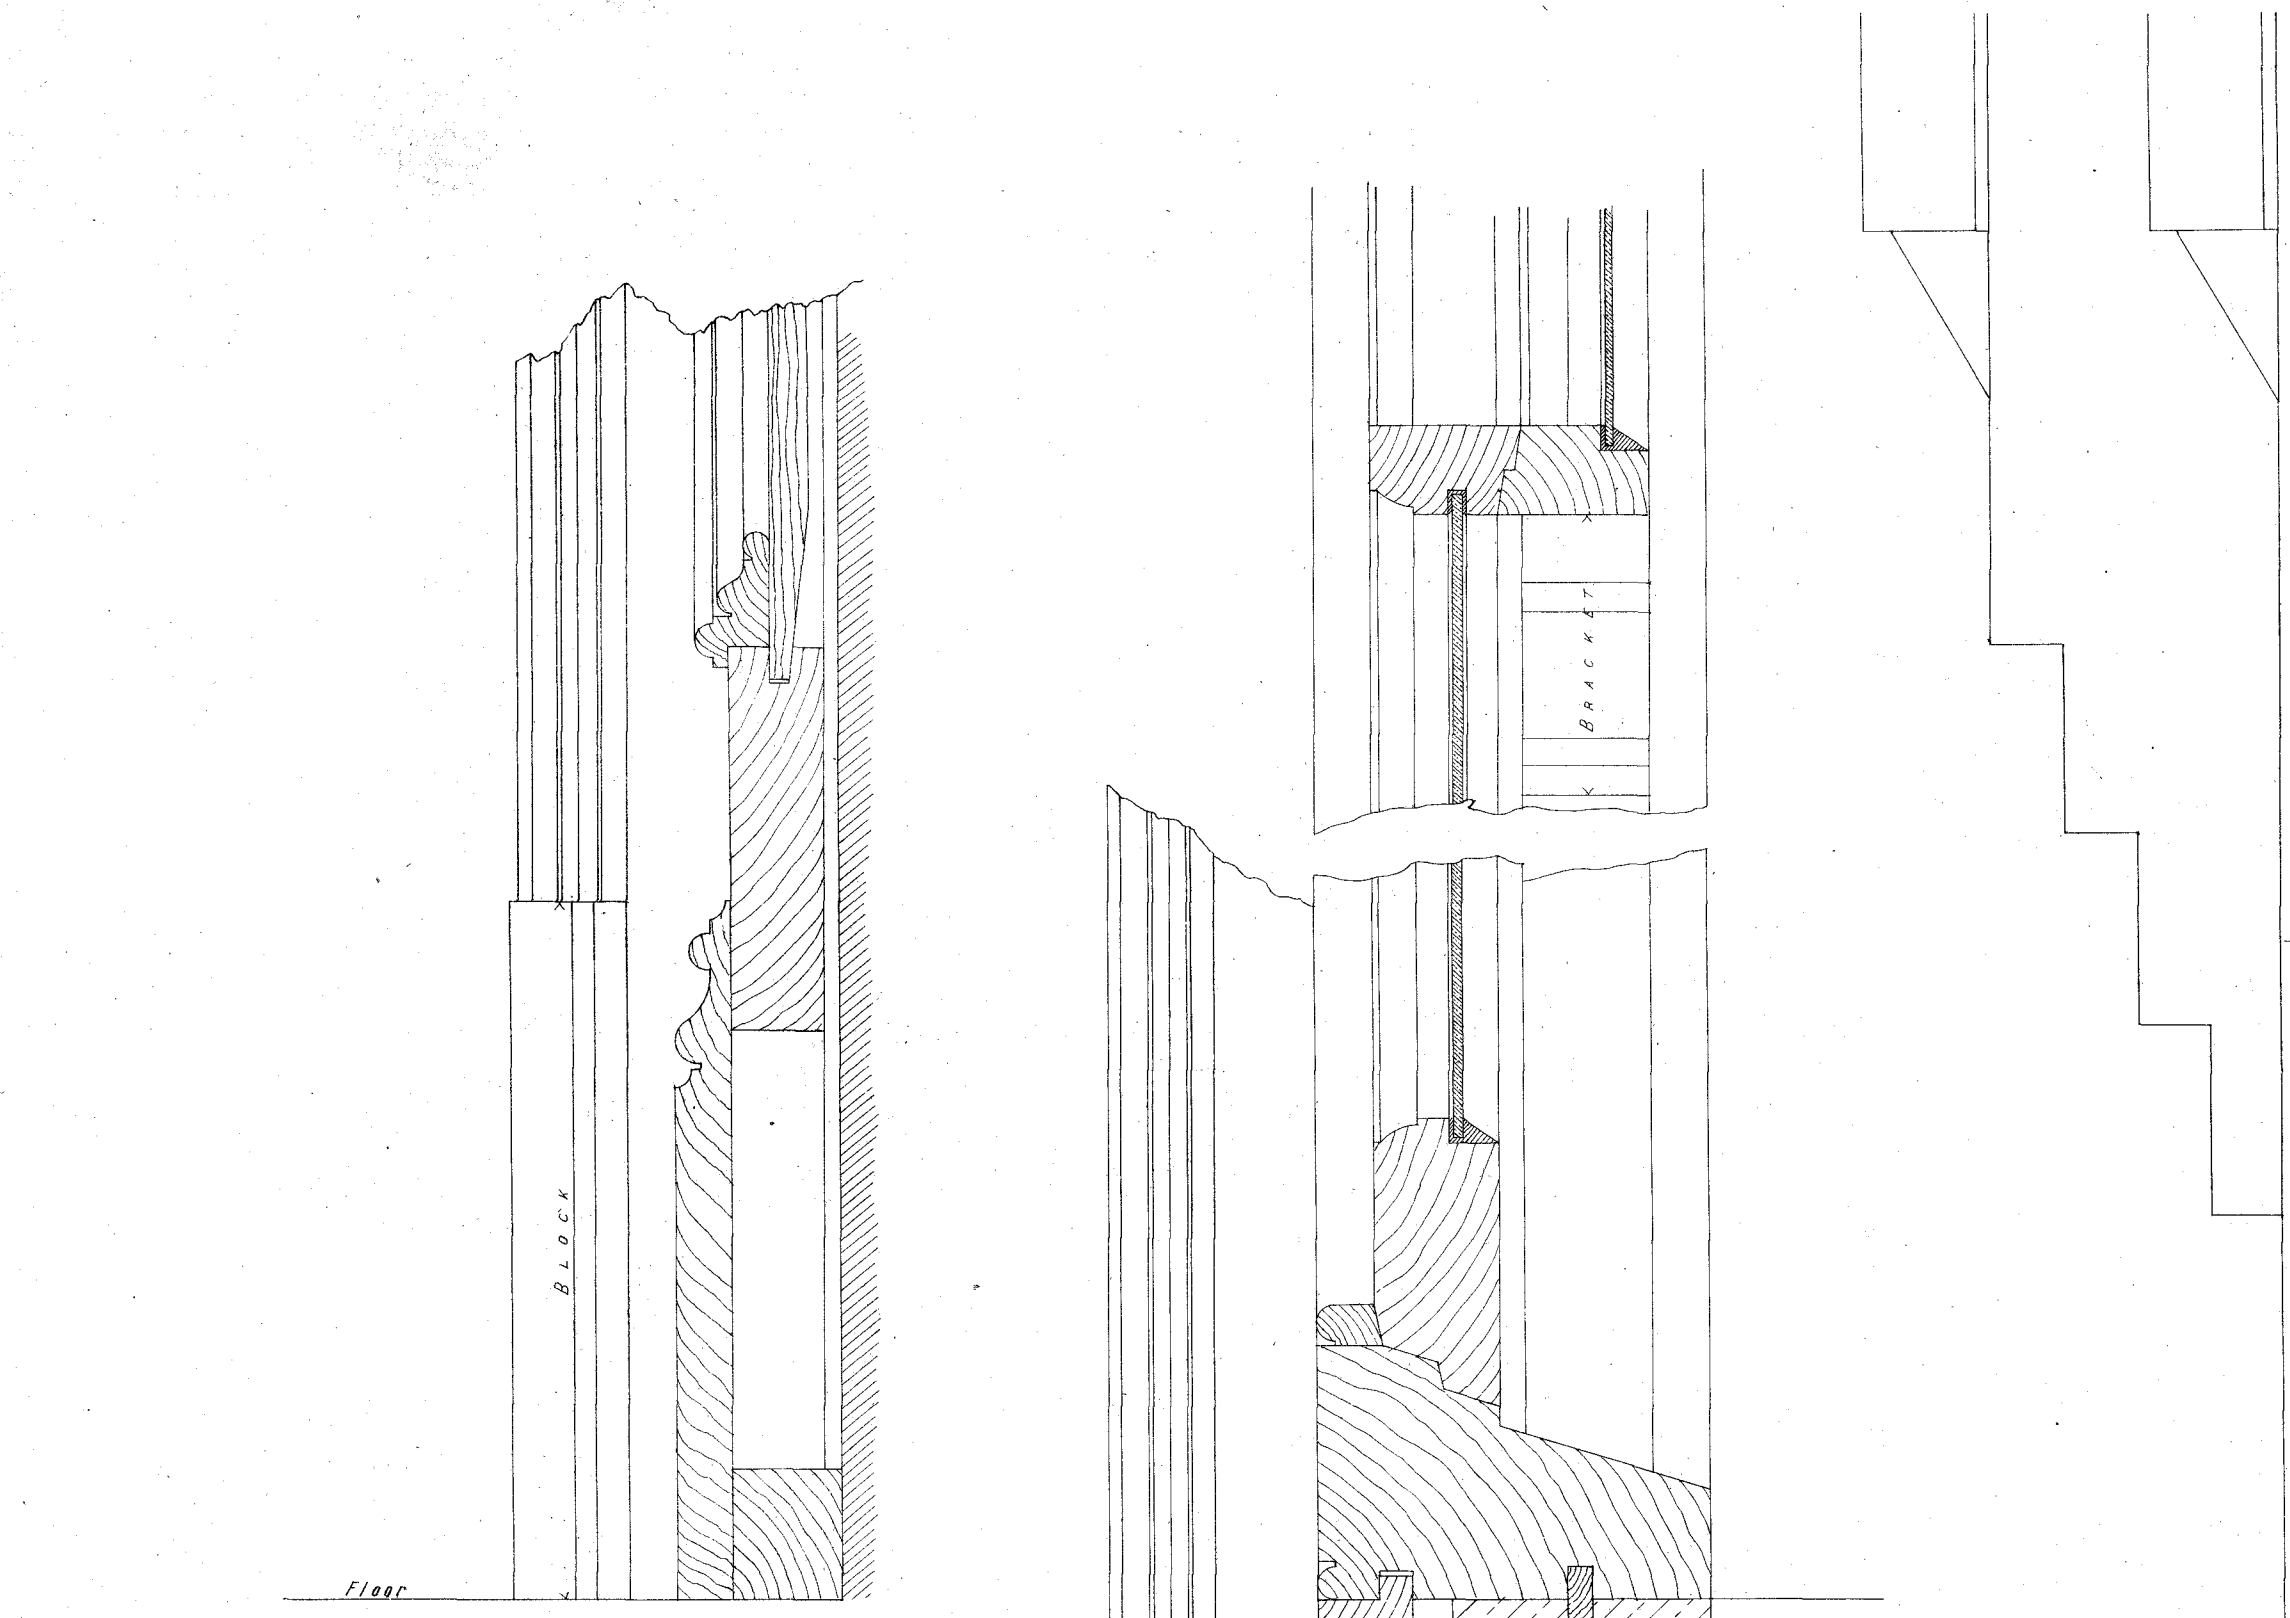


SECTION THROUGH BOTTOM RAIL & PLINTH OF WINDOW-BACK

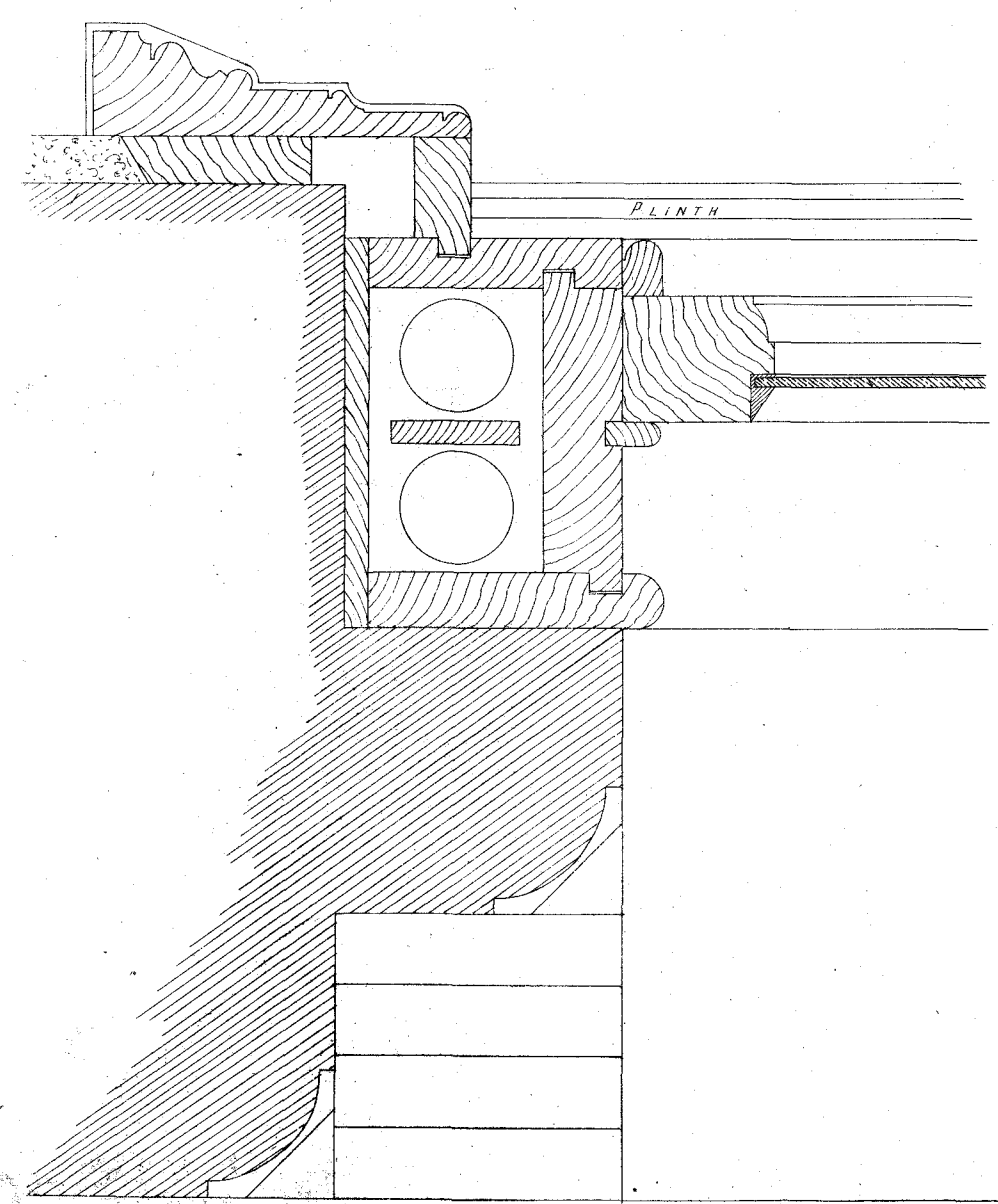


SECTION THROUGH SILLS, MEETING-RAIL & C. OF A WINDOW WITH MOLDED BACKS


PLAN OF WINDOW FRAME, SASH & C.

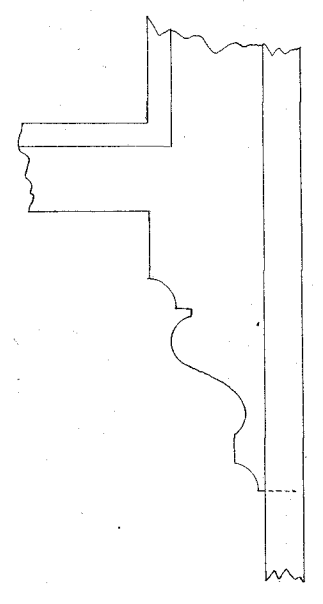


ELEVATION OF SASH BRACKET

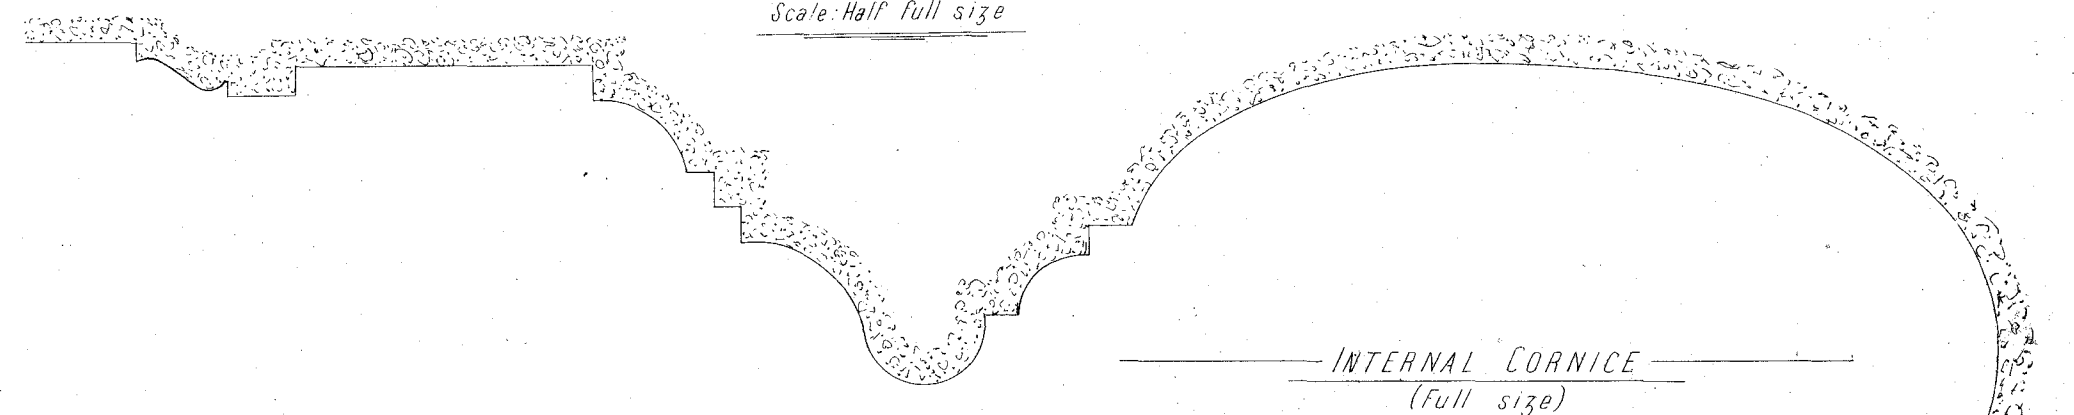


INTERNAL CORNICE (Full size)

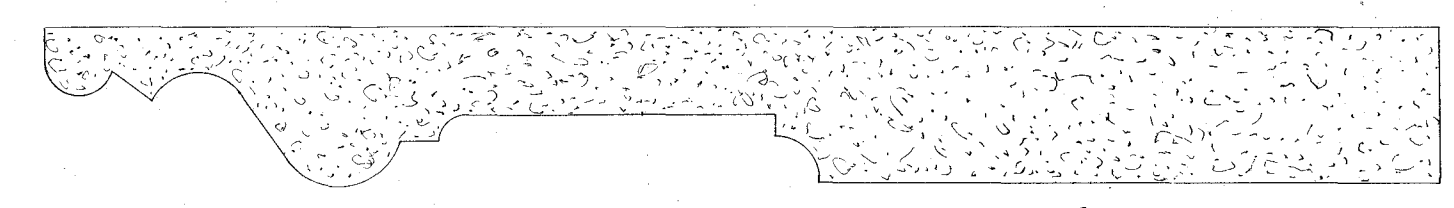

SECTION OF 12" CEMENT SKIRTING (Full size)

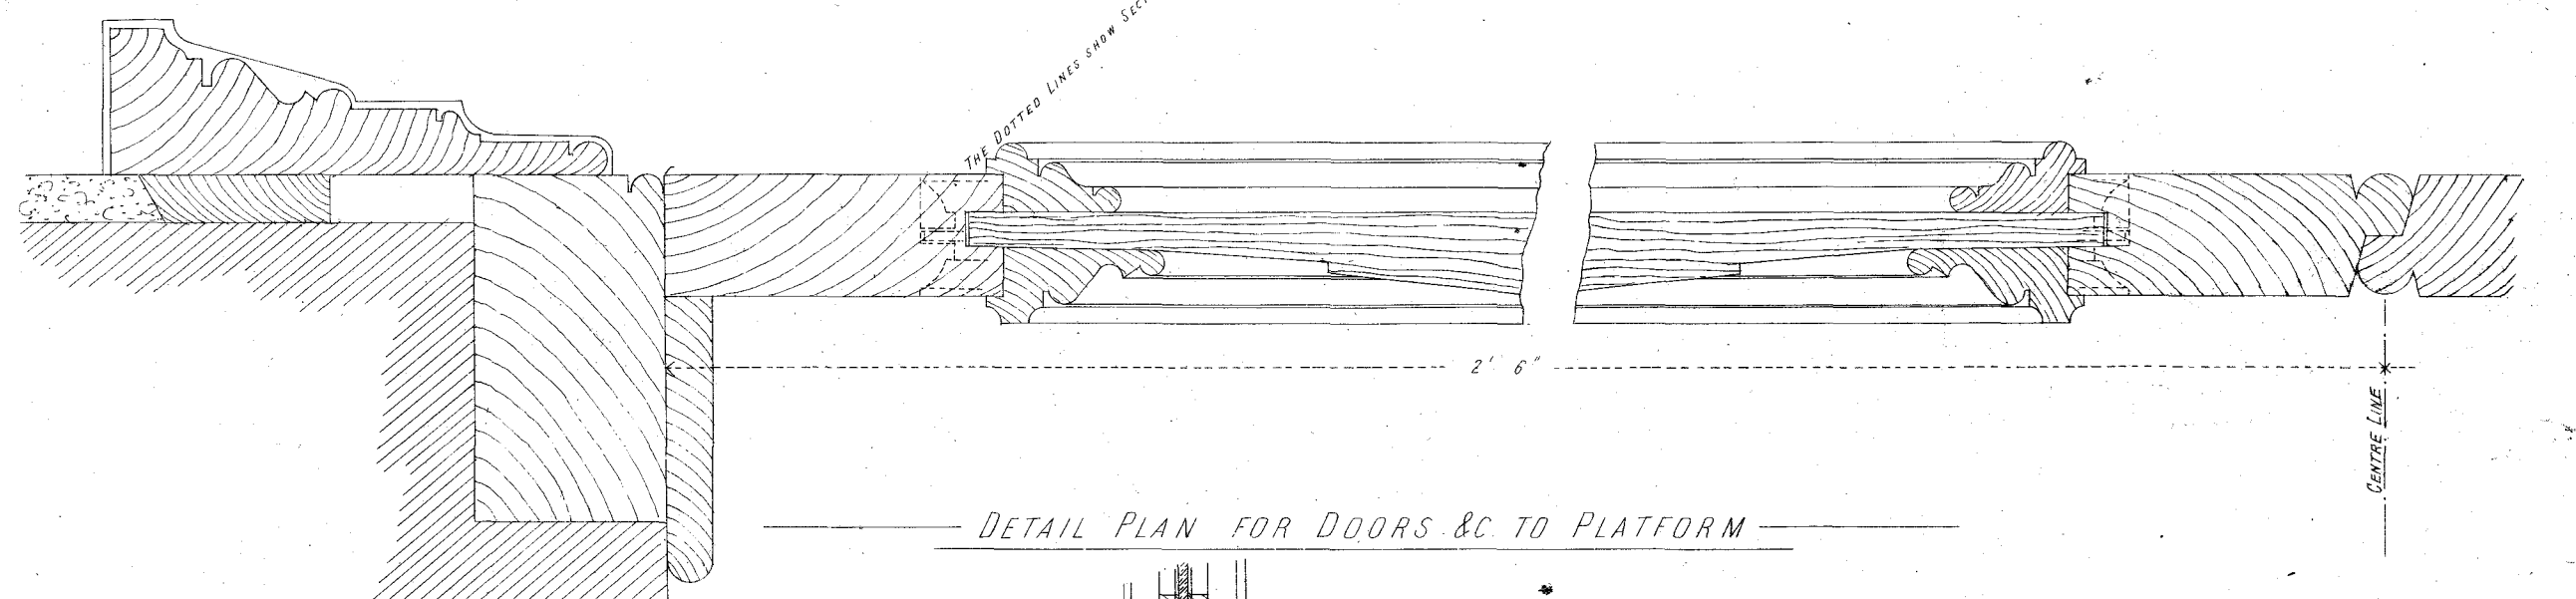


DETAIL PLAN FOR DOORS & C. TO PLATFORM

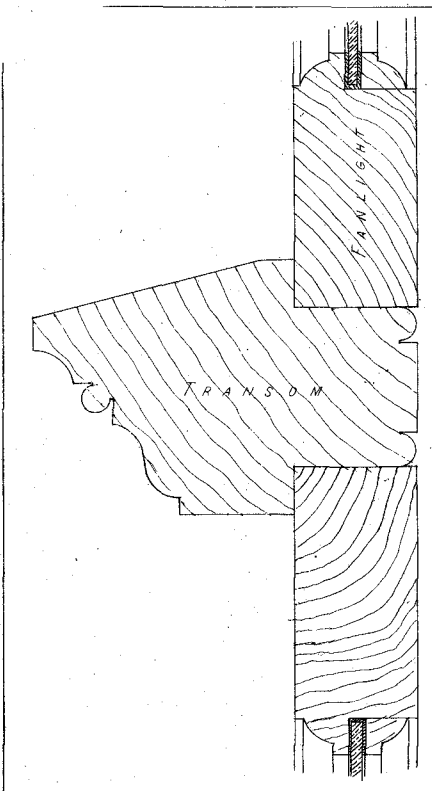

DETAIL FOR INTERNAL DOOR

N OF TRANSOM OF 5 FEET DOORWAYS

I hereby accept this as one of the drawings referred to in the Specification and Conditions of a contract entered into between the Victorian Railways and the undersigned on the 16th day of July 1887.
Signature of Contractor *R. Mackintosh*
Witness to Signature *R. Mackintosh*
Date *3/1/88*

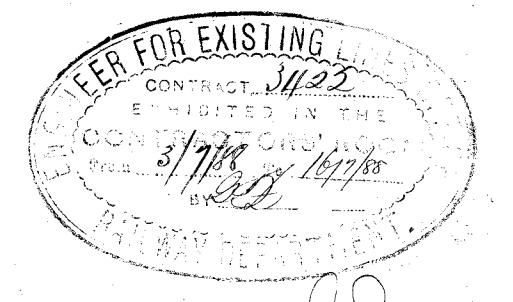

RAILWAY DEPARTMENT, MELBOURNE, AUG. 1887.

