

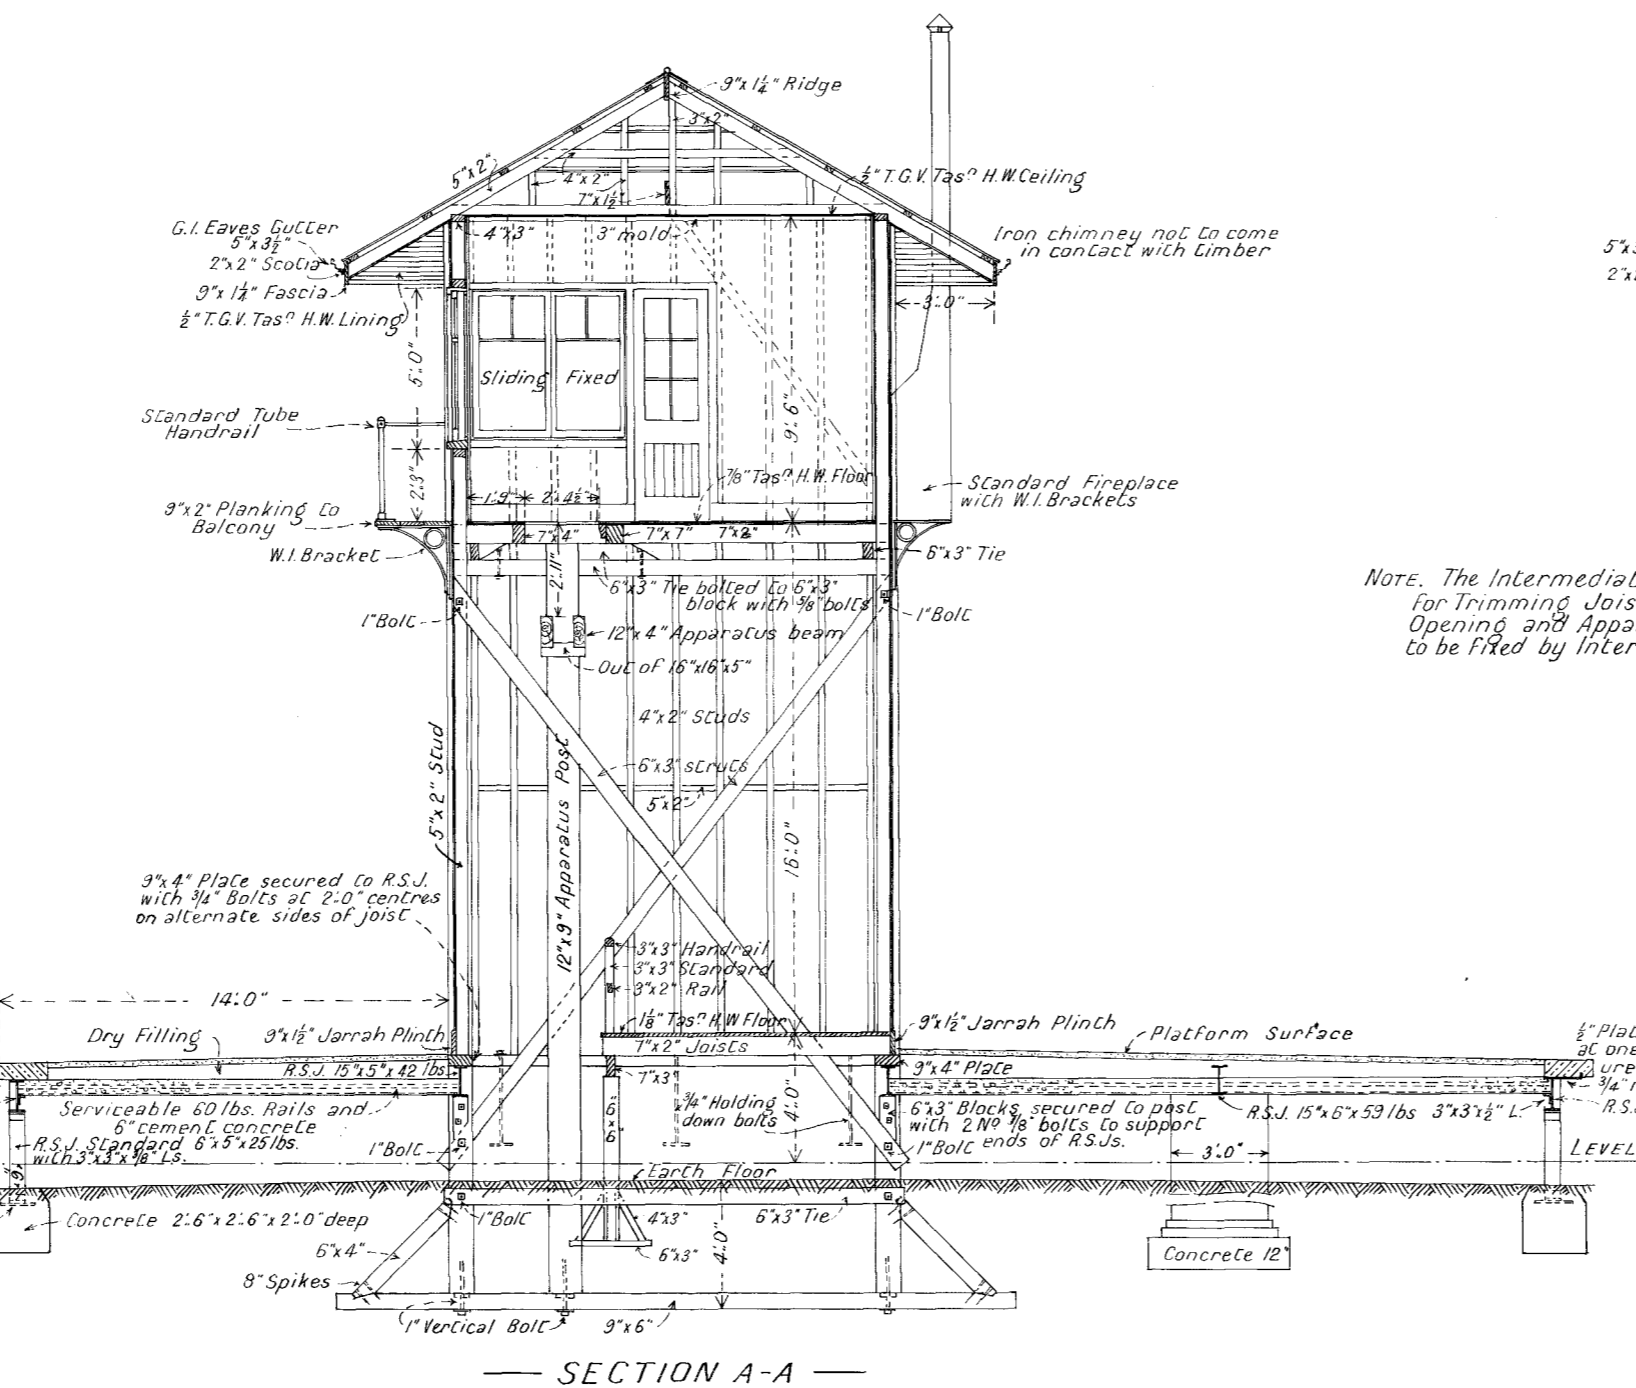
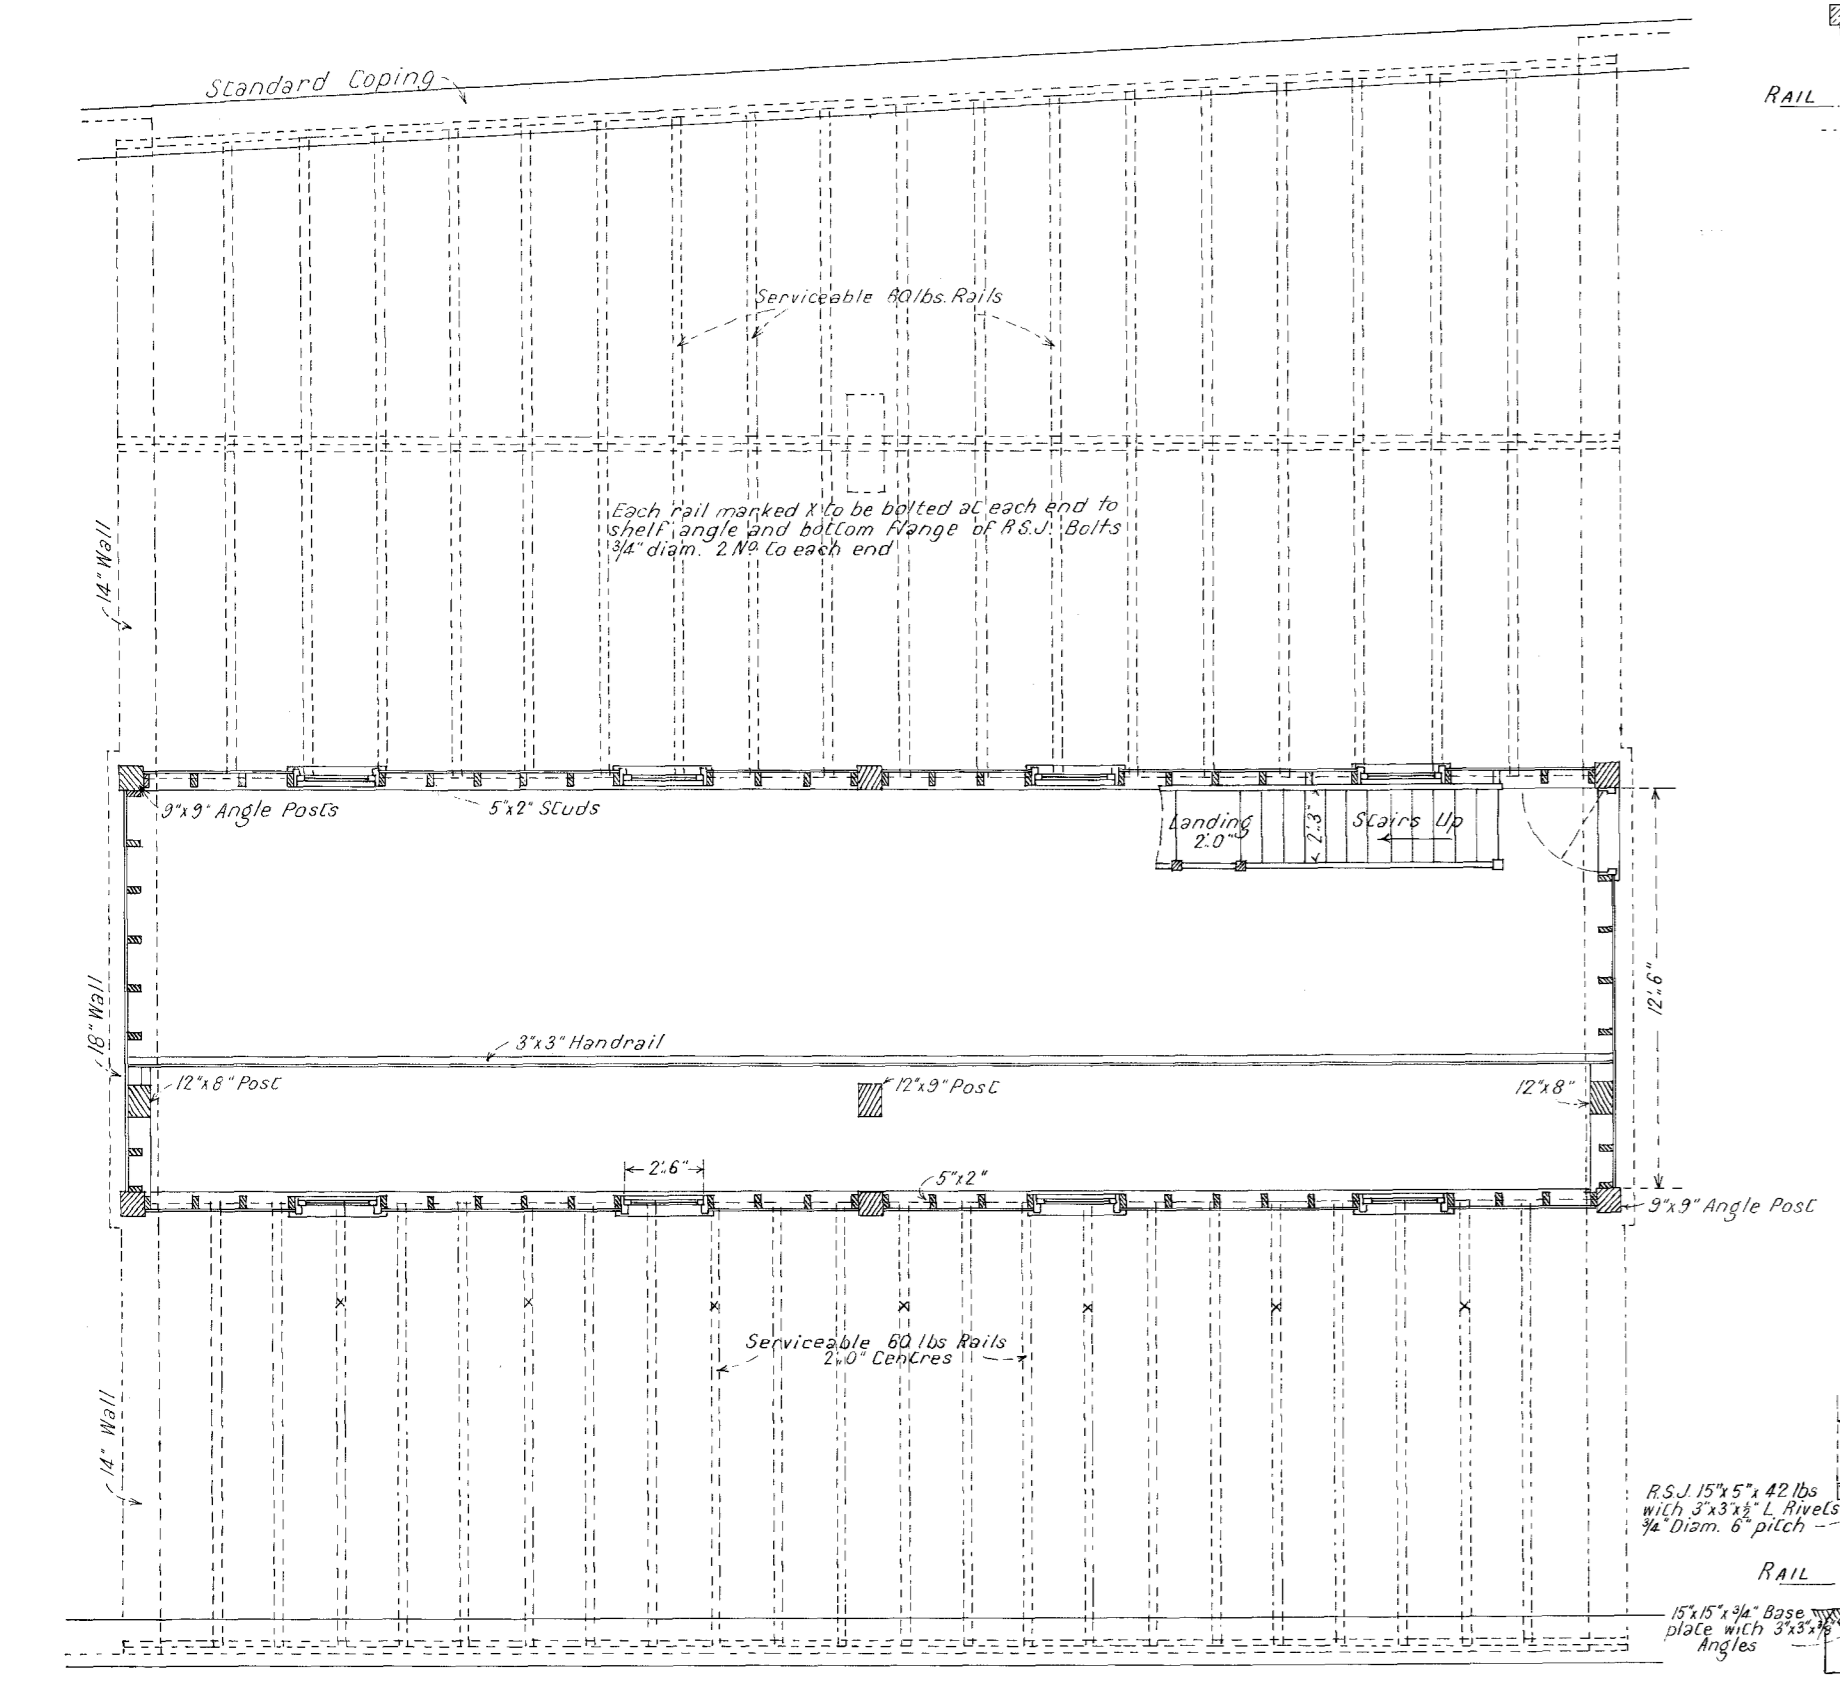
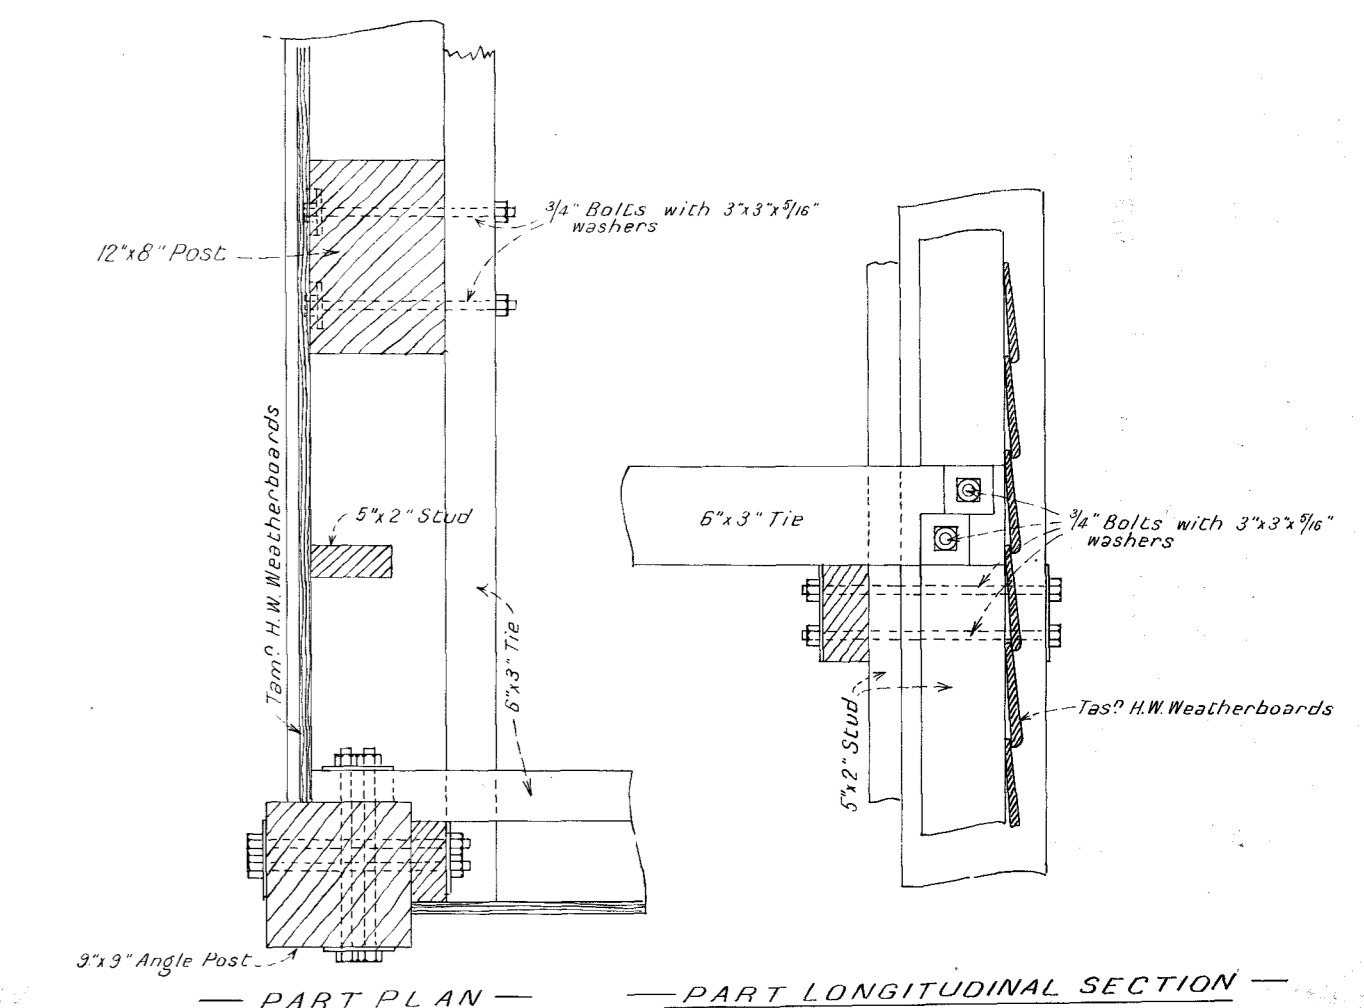
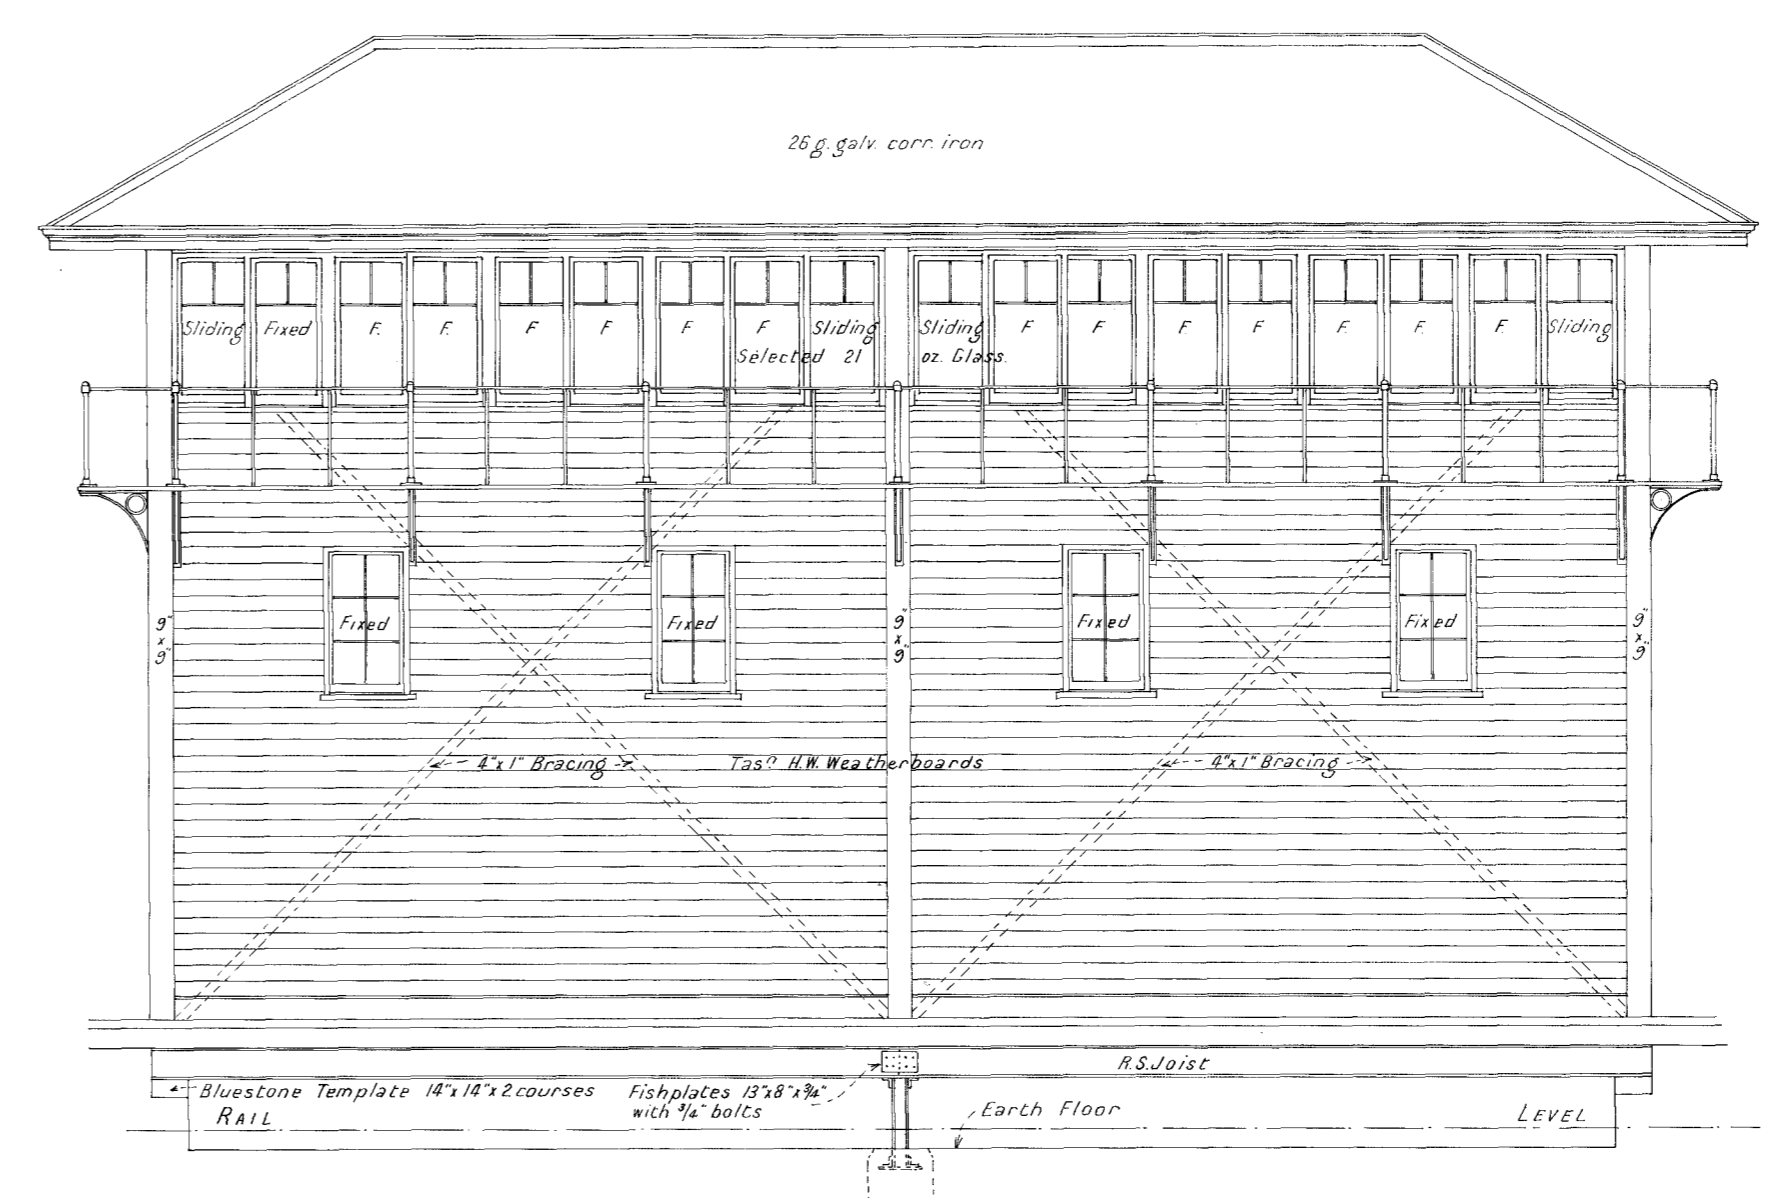
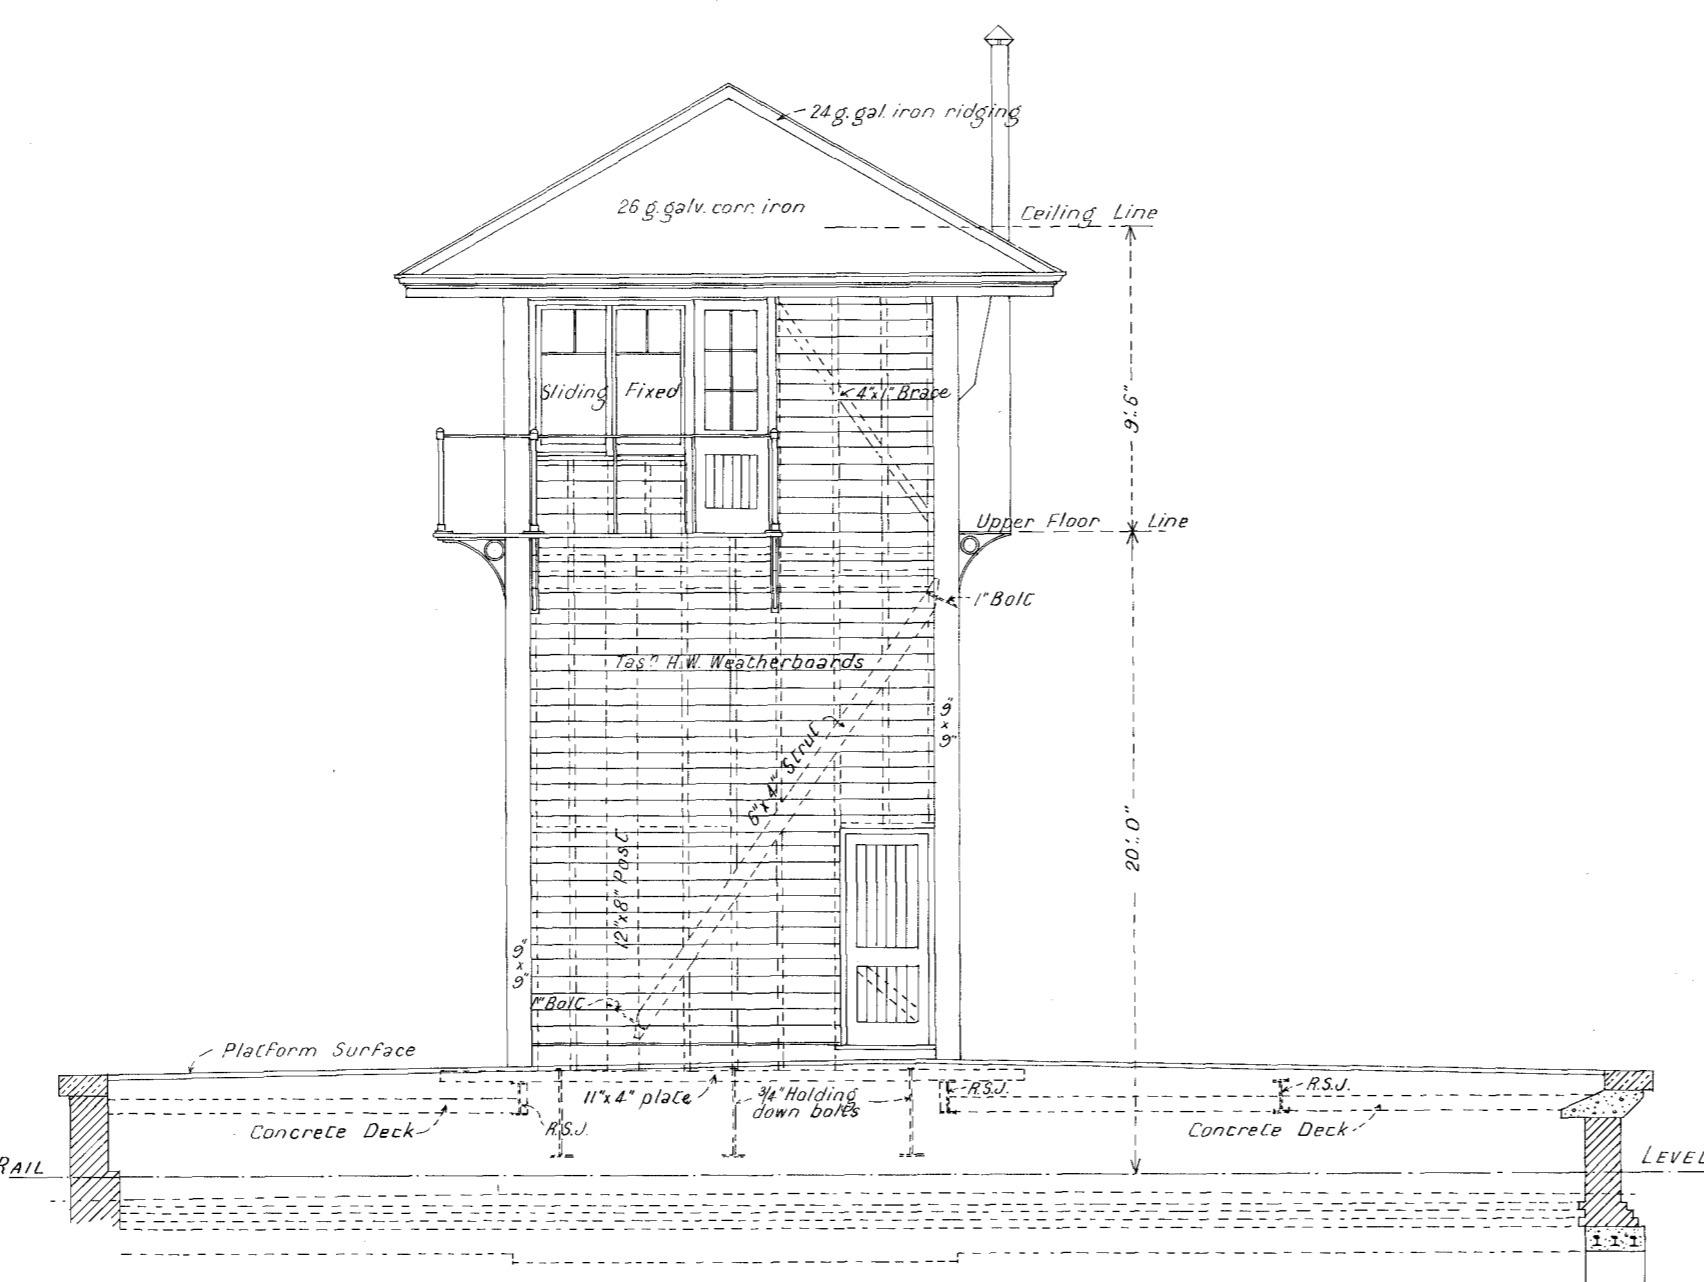
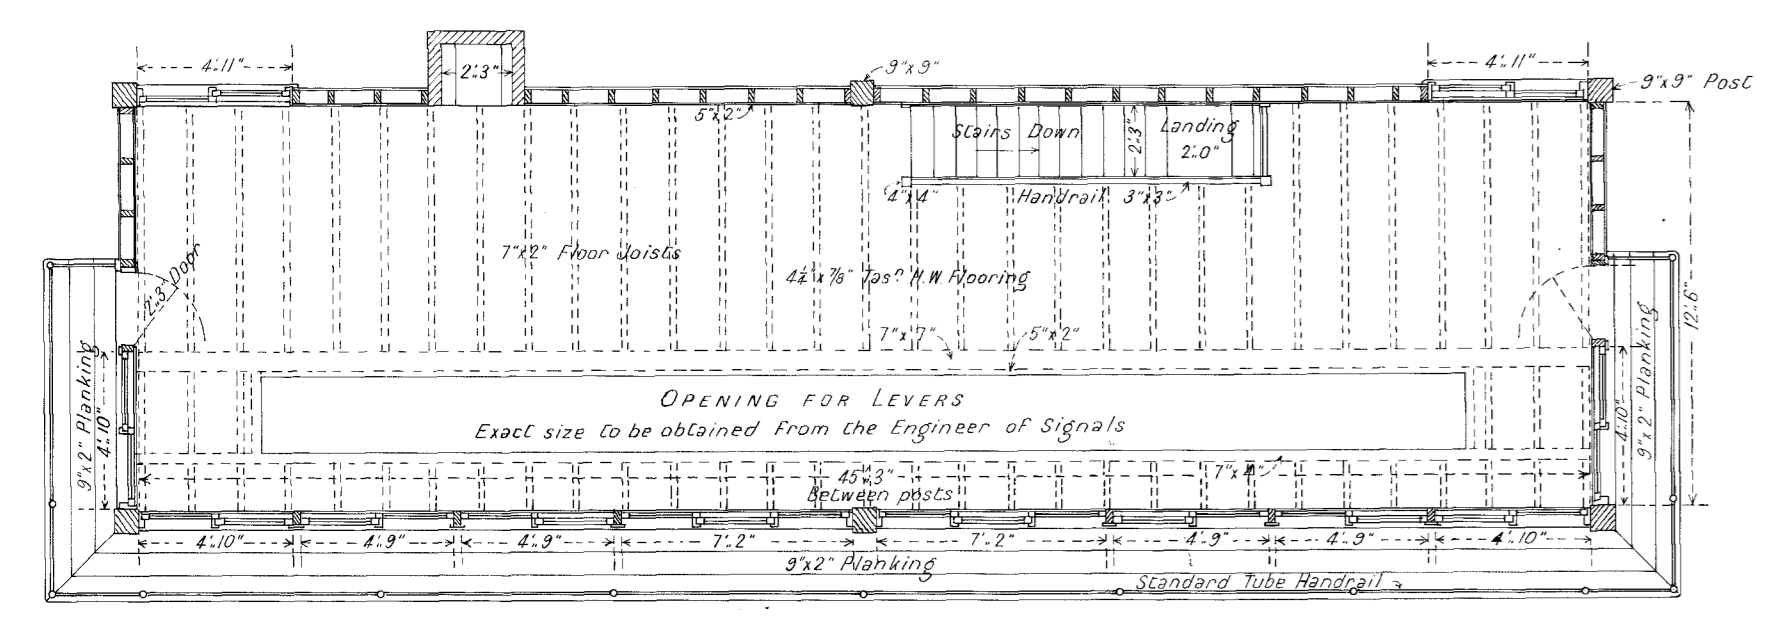


— V. R. —  
**CASTLEMAINE**  
**NEW SIGNAL BOX**  
 Scale 4 Feet to an Inch

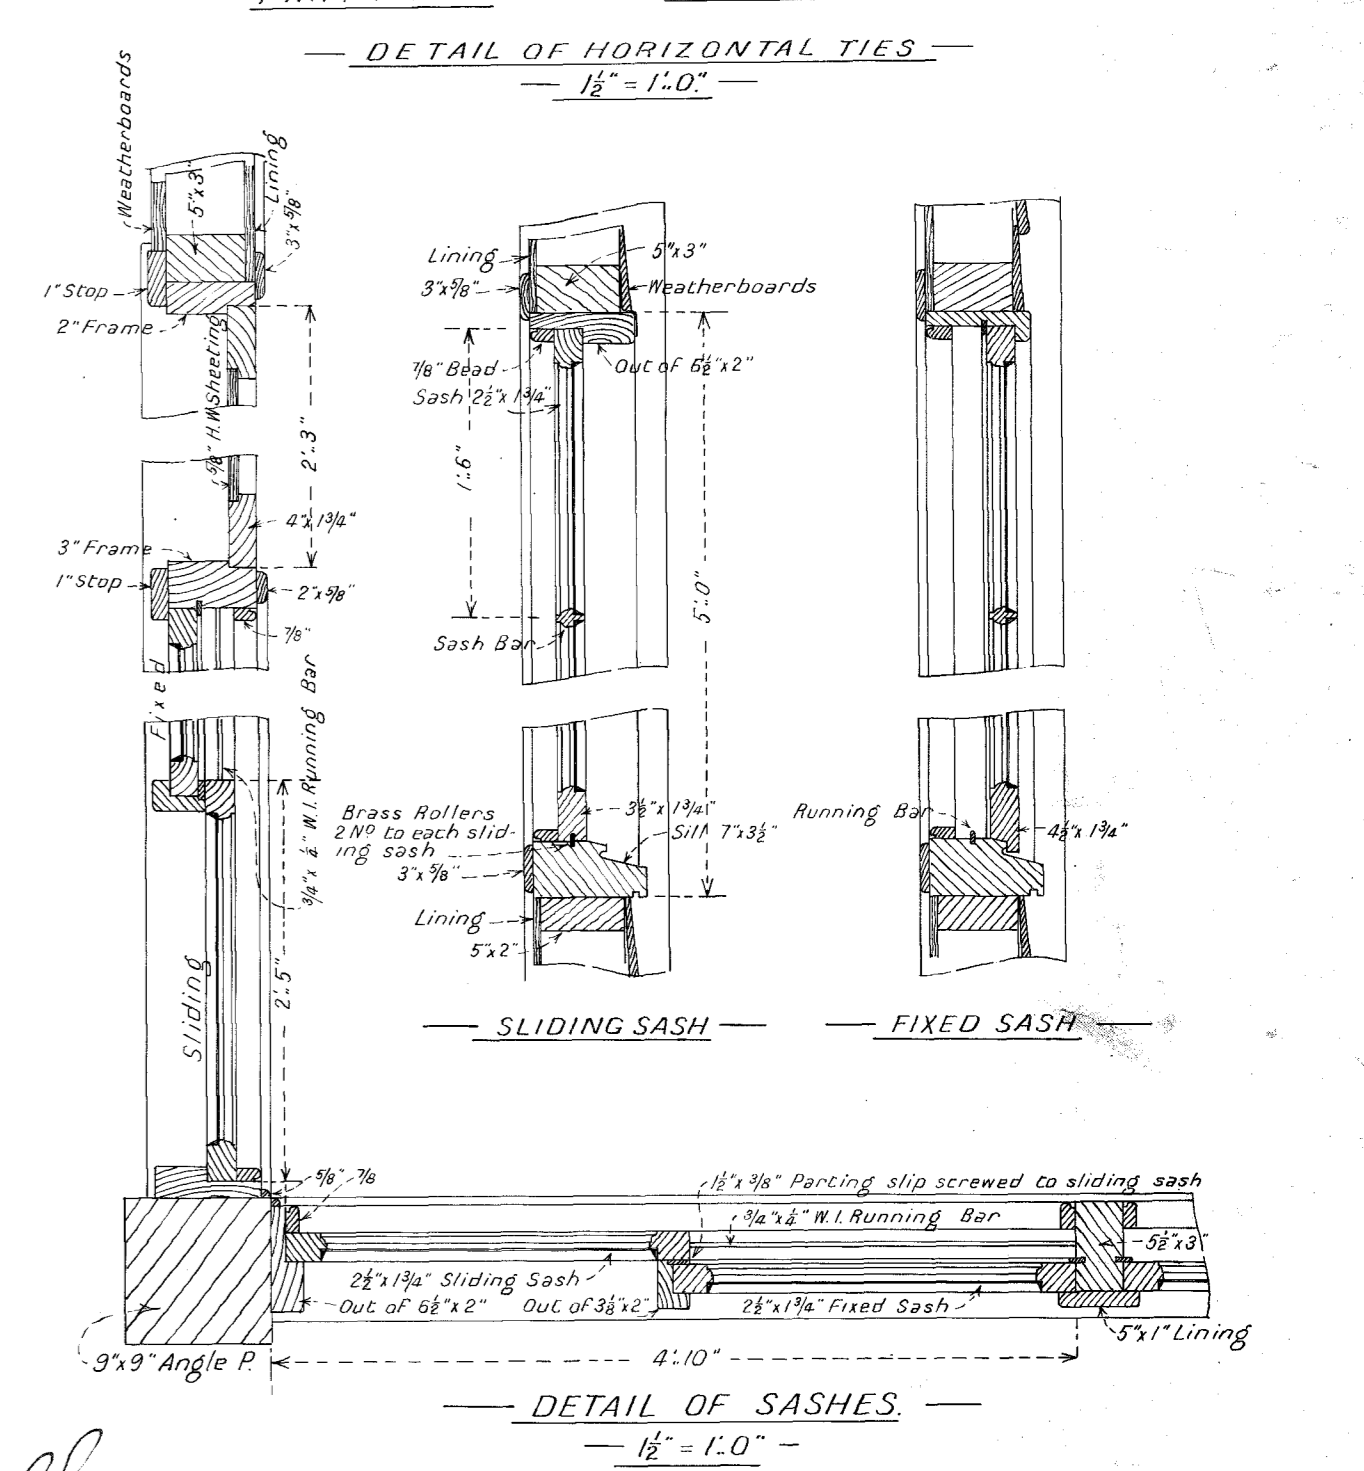

Note: The intermediate supports for trimming joists to level opening and apparatus beams to be fixed by interlocking scarf.

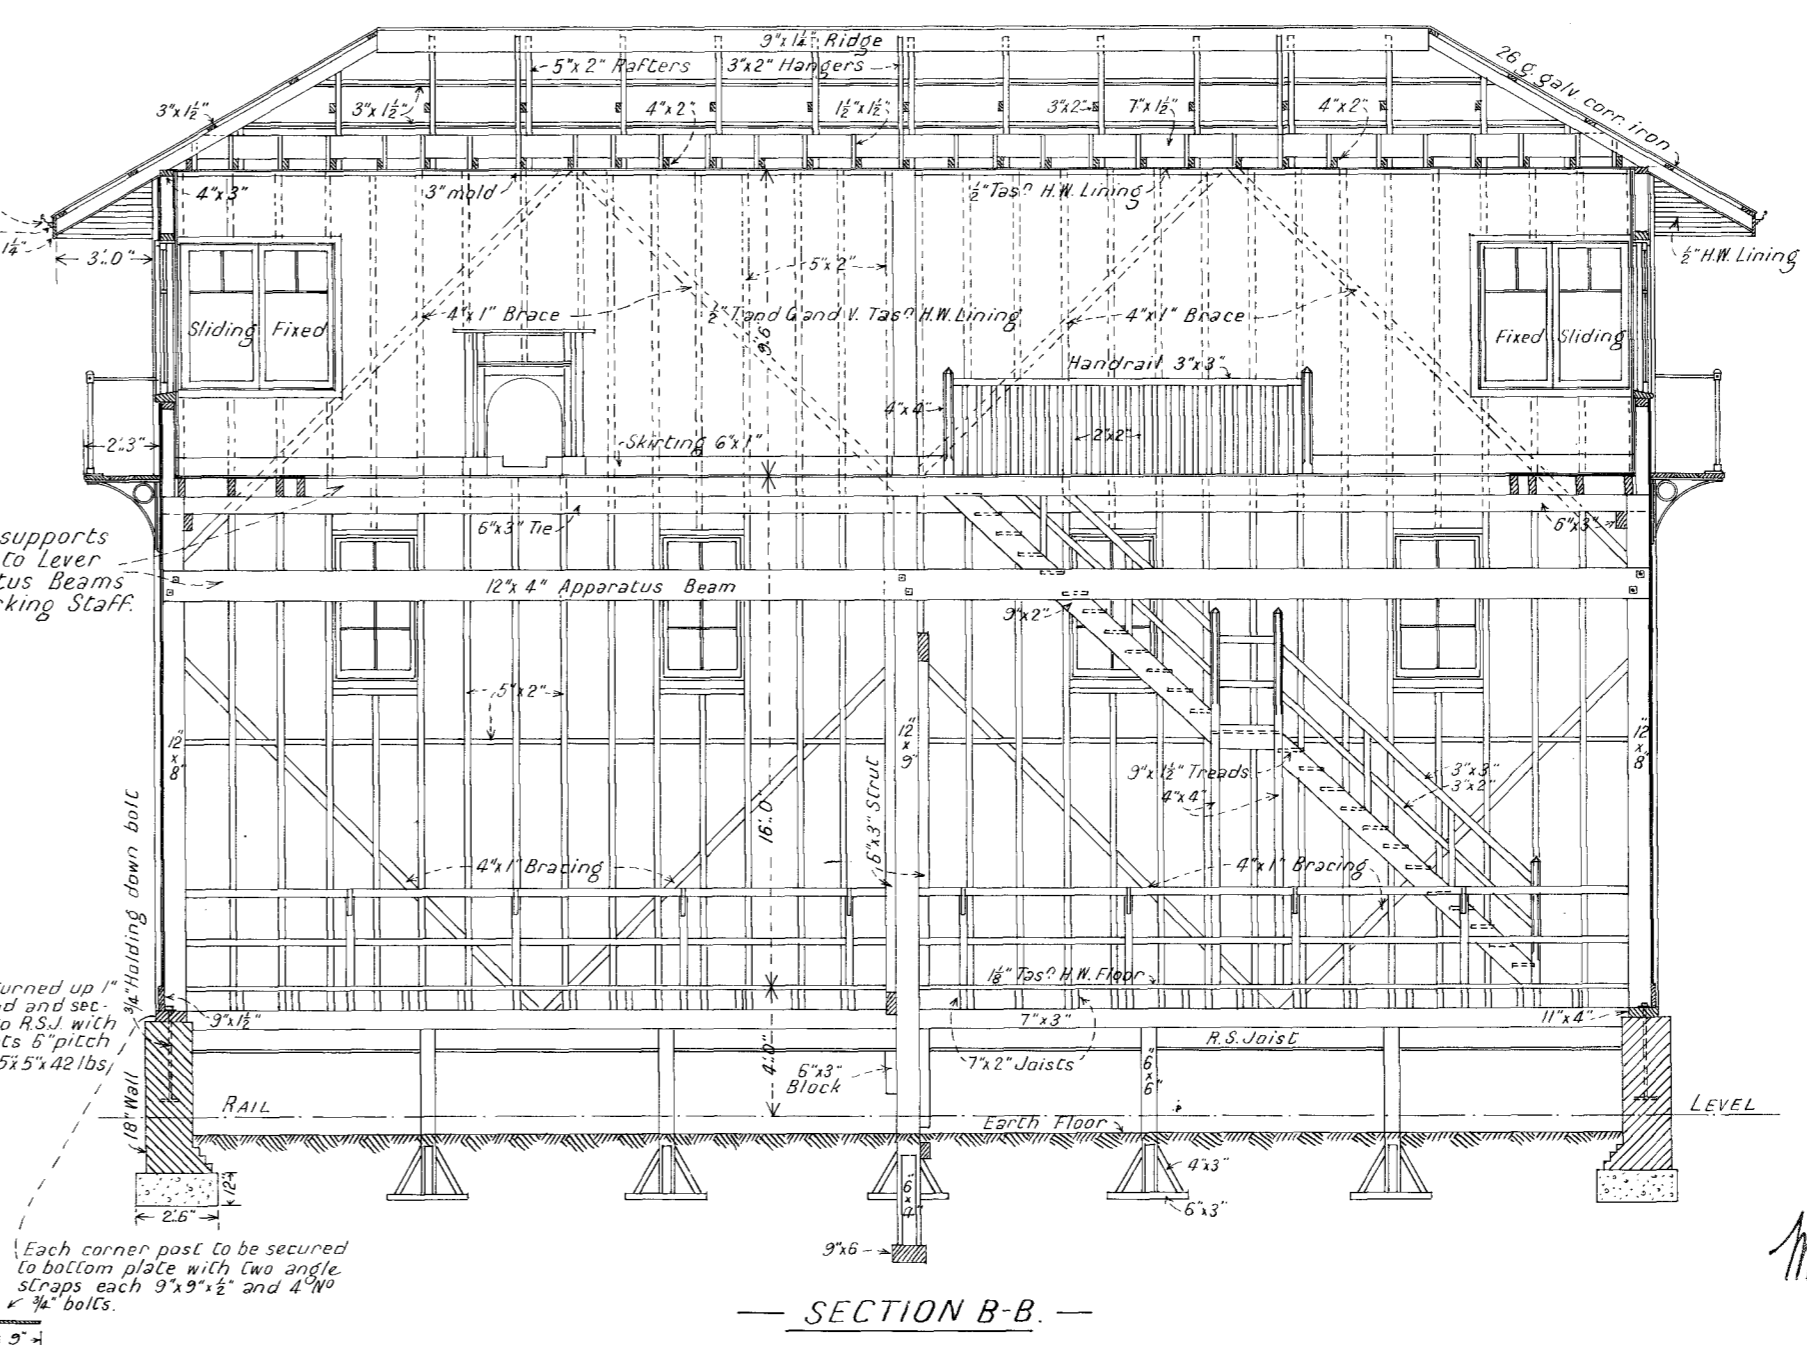

*skt*  
 10. 3. 11

*MR*  
 11. 2. 11