


Castlemaine to Maryborough Line

Renewal of Bridge No. 46 at 107 m. 64 c. 49 l.


Details of Superstructure

Scale $\frac{1}{2} = 1.0''$

J. J.
18/7/10

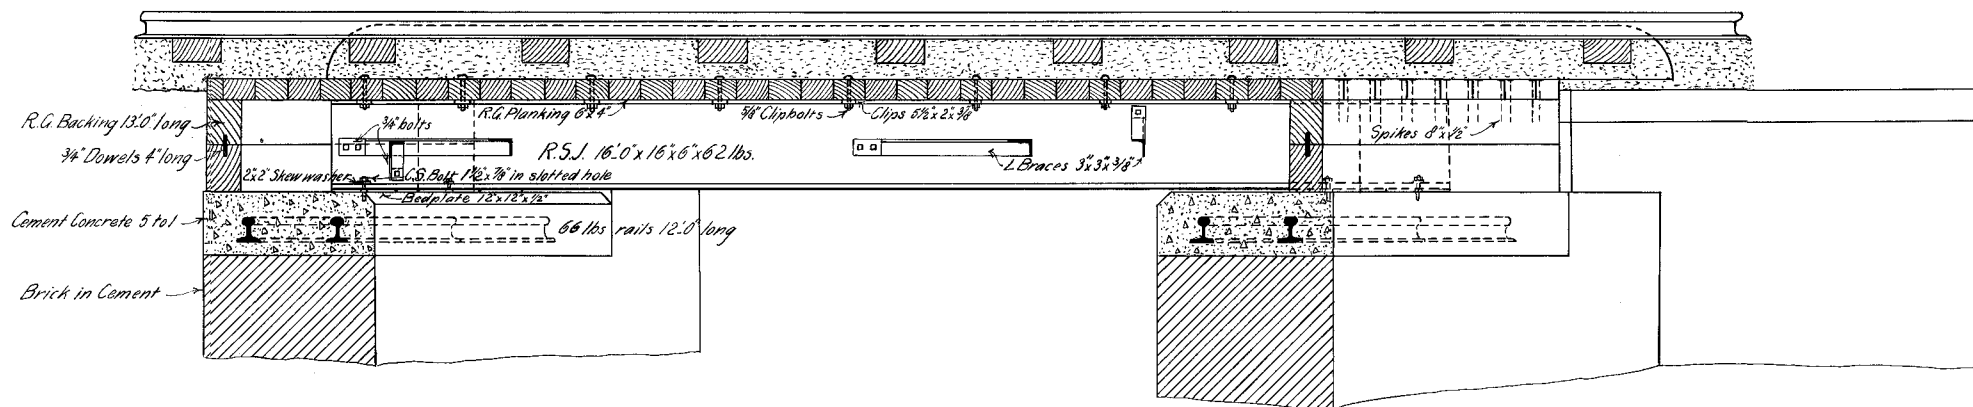

Longitudinal Section

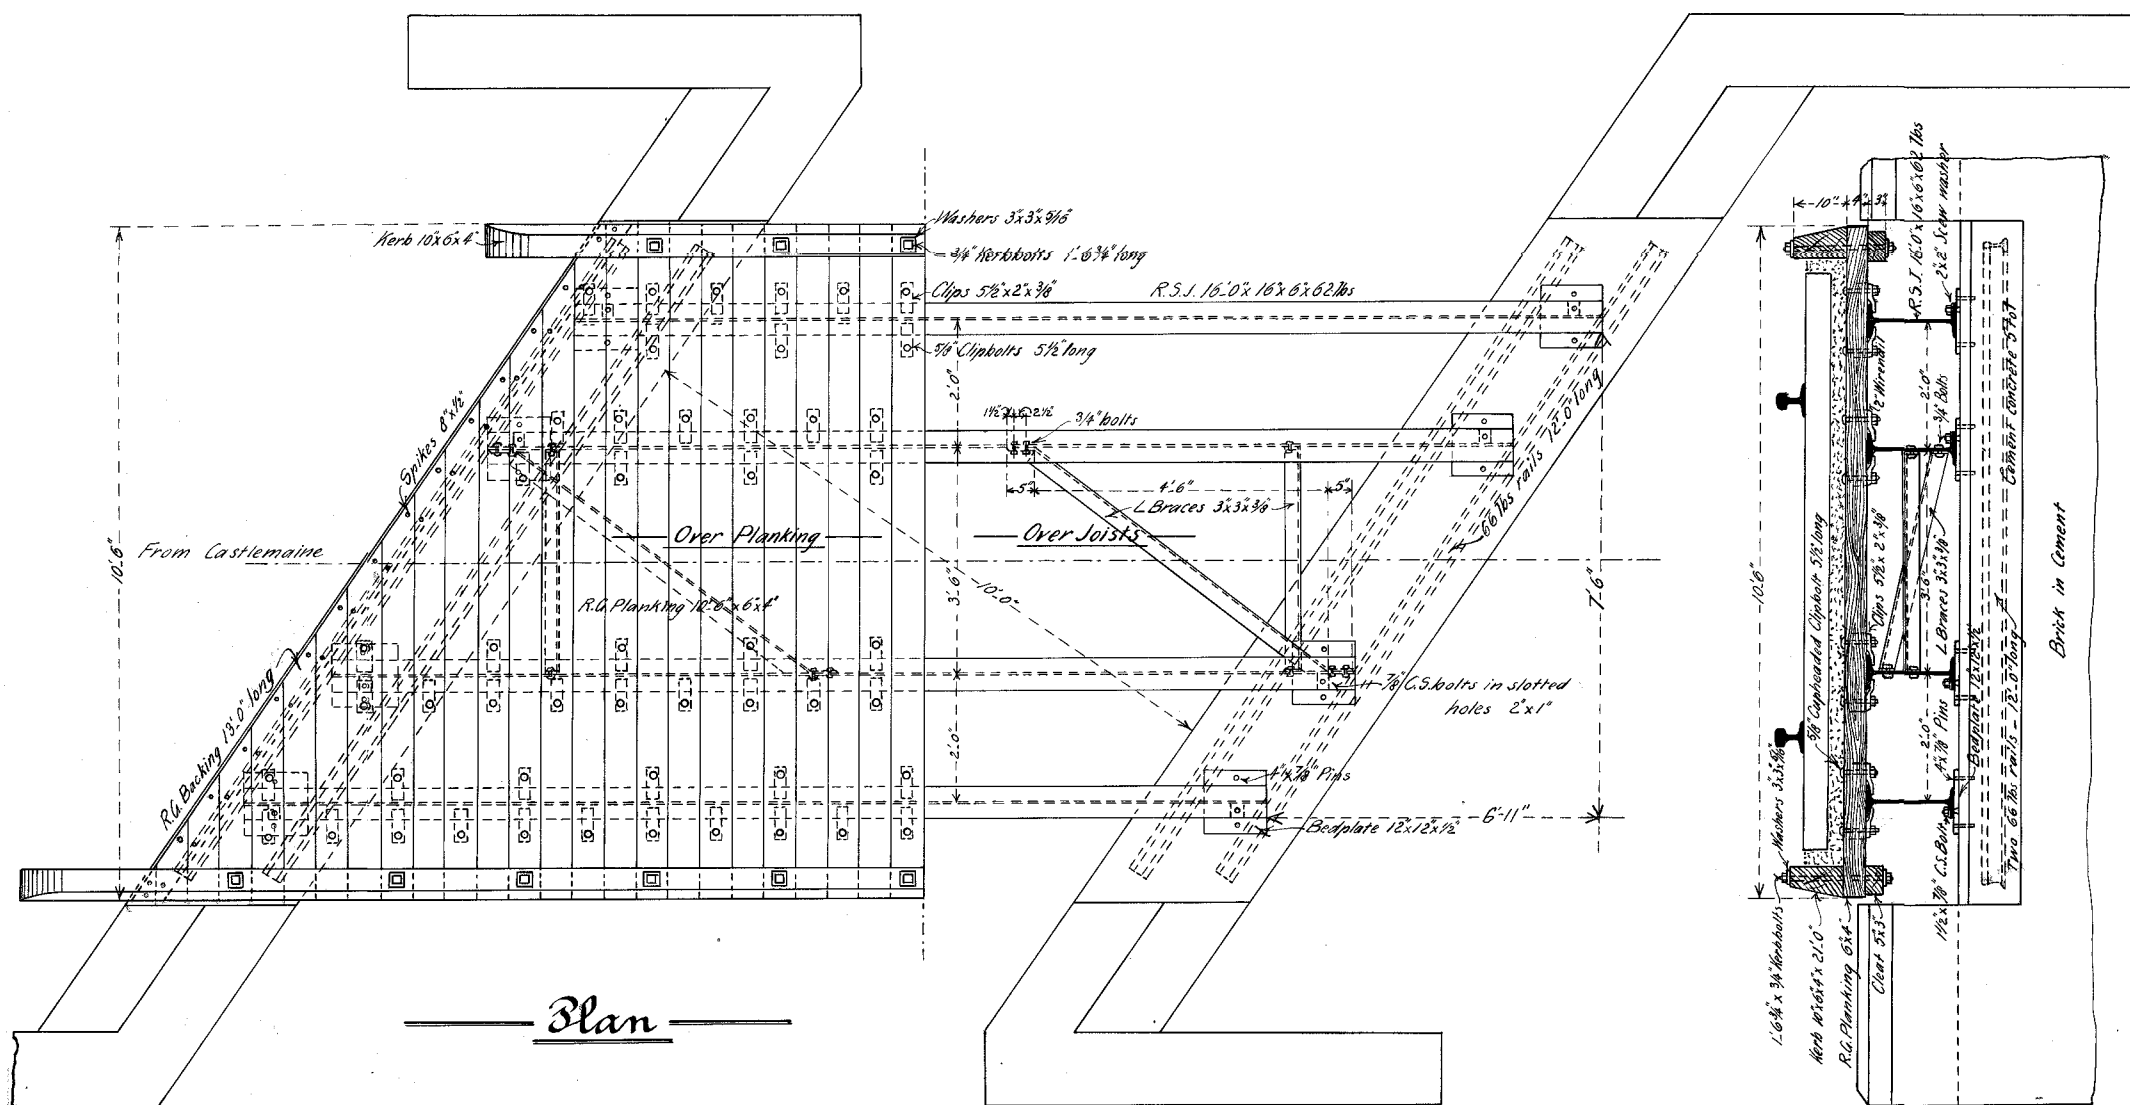

Plan

Transverse Section

1340.10

116
B. 2-17