


SITE PLAN.

NOTE: Water supply to be extended in 3/4" G.S.T. & connected to the internal pipework of the D.R. at the point provided & to the overhead storage tank.

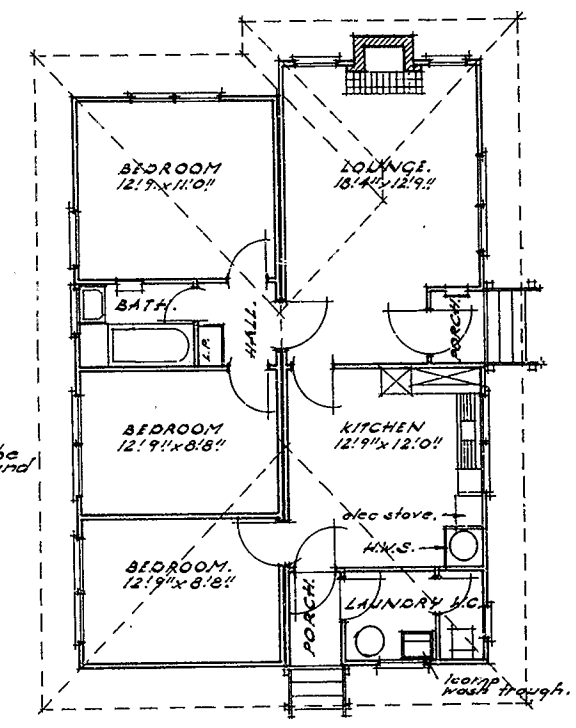

PLAN OF D.R. TYPE A.

Note: floor level to be 2 1/4" above ground level.

RECORD PLAN
R 56139
NEW SERIES
DATE
L.29.3.

		V.R. KIATA. PROPOSED IN° D.R. TYPE A. WATER SUPPLY		scale: 1 1/2" = 40' 0" & 1/8" = 110'	
		2-10-69 Chief CIVIL Engineer.		WS 85-2.	
revision	date	amendment.	amend drawn	traced	check
			J.H.M.	R.L.	Engineer of M. & W.S.
			PLAN N° 804-69		