

V. R.  
GEELONG & LORNE.  
TRIAL LINE.


W.A. Chettle  
1874  
J.H. Atkins  
1874

C O U N T Y O F P O L W A R T H

Parish of Boonah

Parish of Lorne

Parish of Angaroo

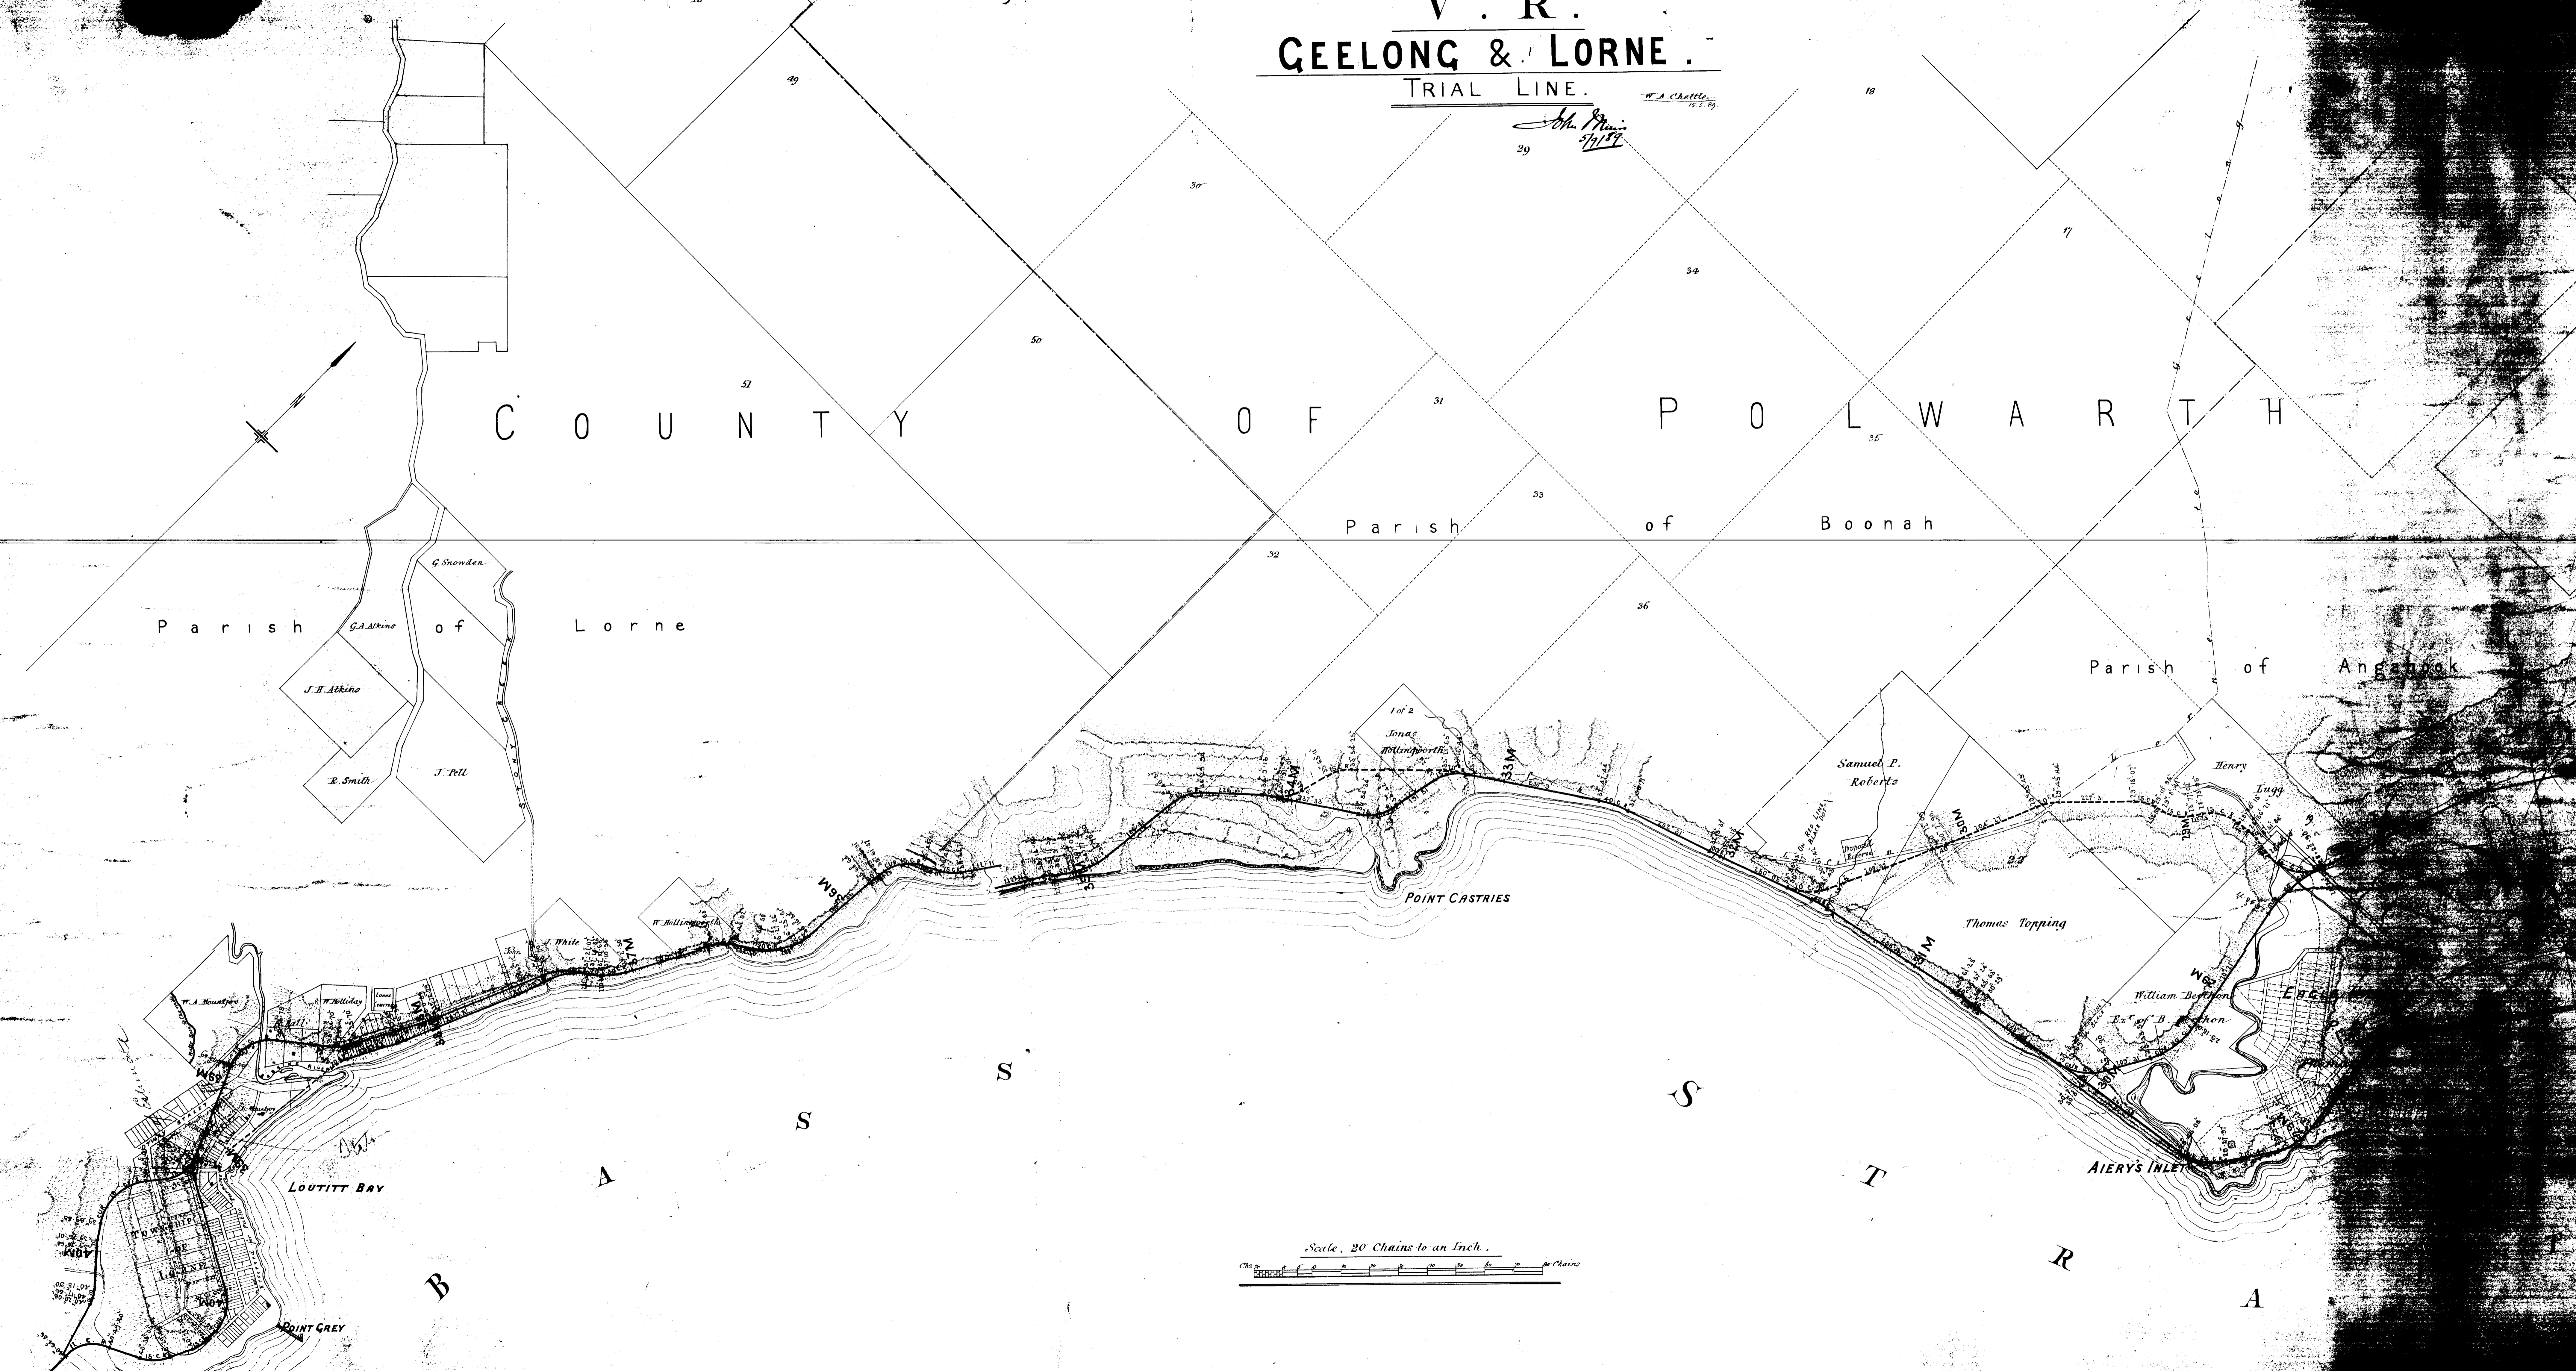

Scale, 20 Chains to an Inch.

