


V.R. RAILWAY CONSTRUCTION

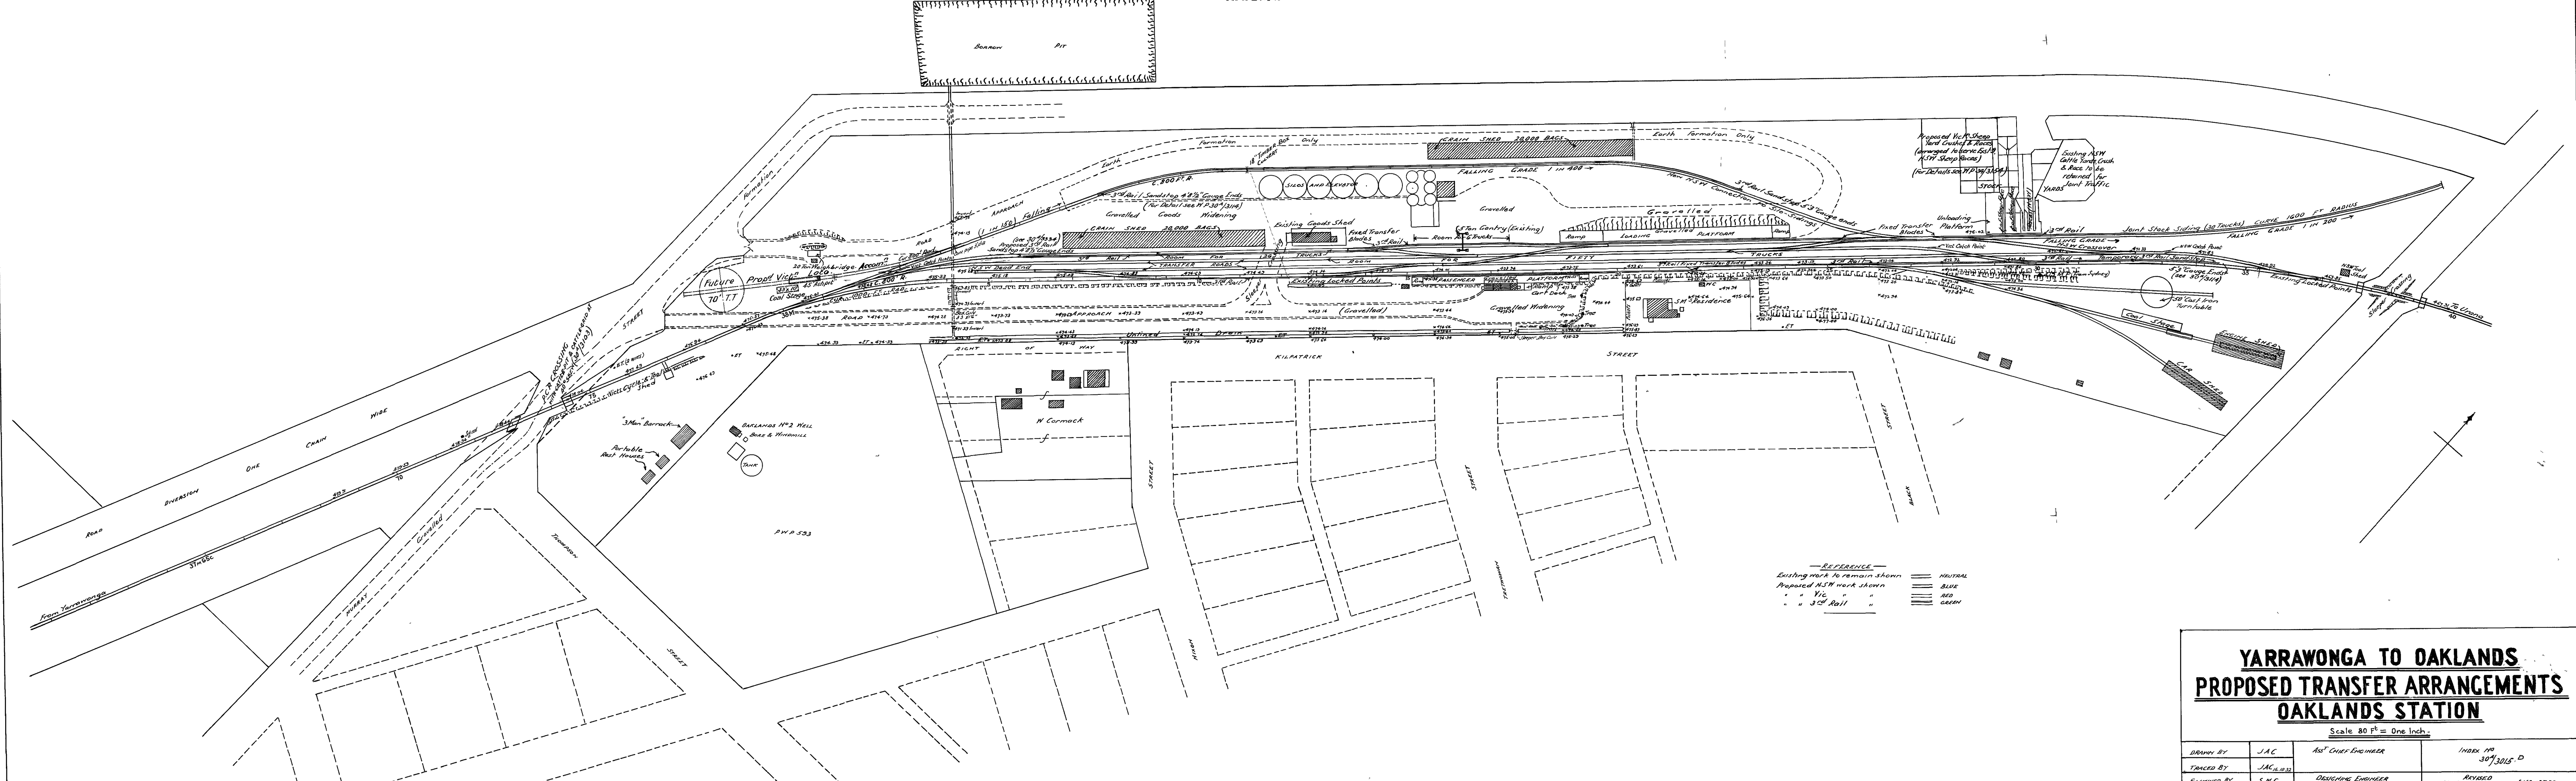

— REFERENCE —
 Existing work to remain shown
 Proposed NSW work shown
 " " Vic " "
 " " 3rd Rail " "

NEUTRAL
 BLUE
 RED
 GREEN

YARRAWONGA TO OAKLANDS PROPOSED TRANSFER ARRANGEMENTS OAKLANDS STATION

Scale 80 Ft = One Inch.

DRAWN BY	J.A.C.	Asst. Chief Engineer	INDEX NO.	3073015.D
TRACED BY	J.A.C. 10.12.32			
EXAMINED BY	S.M.C. 10.12.32	DESIGNING ENGINEER		
IMP. ENGINEER	W.D.C.			
			REVISED	SMC 23.7.30 SMC 10.11.30 SMC 15.7.32
				SMC 23.30 SMC 9.12.30 SMC 16.12.32
				SMC 21.10.32 SMC 14.12.30 SMC 22.2.32