
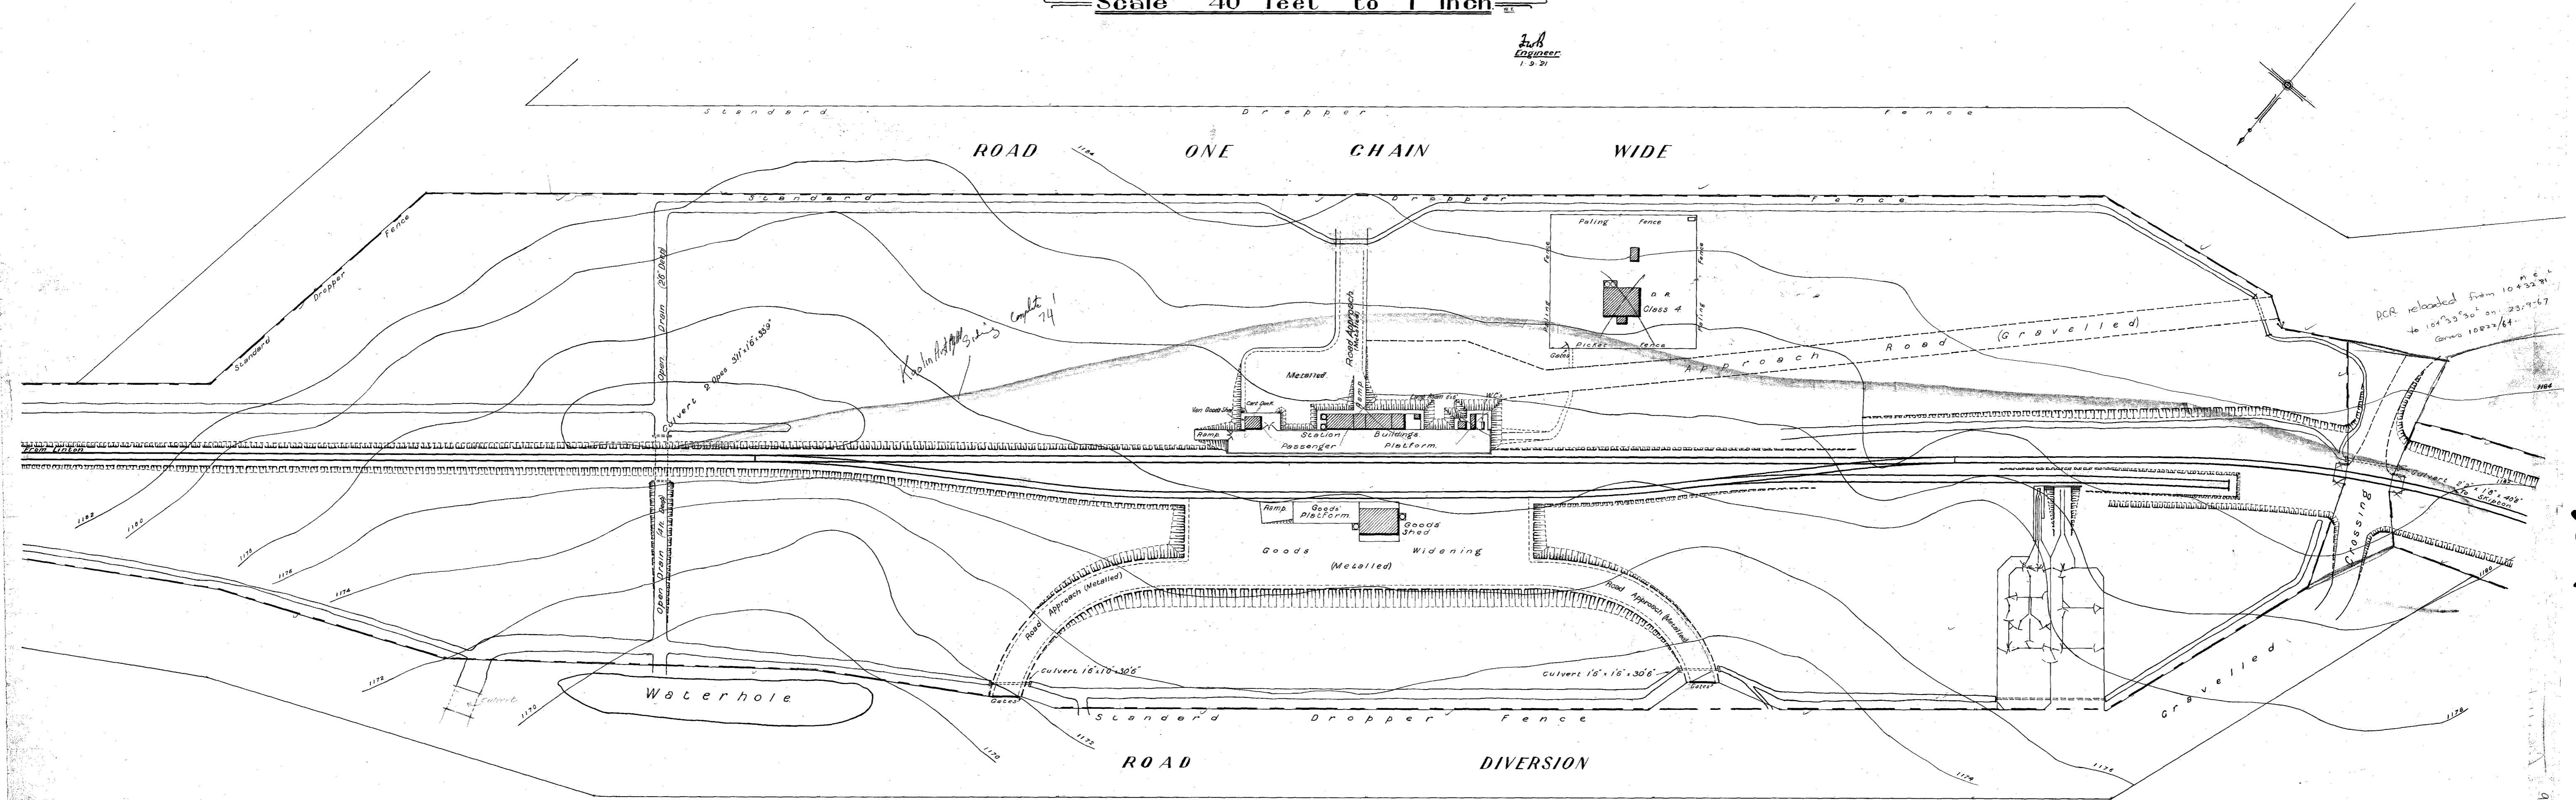


— V R —
PIT TONG
 —————

— Plan Showing Drainage Referred to on Corres. No. ^{24/3823} 10870 —
 — Scale 40 feet to 1 Inch —

J. M. Ashworth
 Engineer
 1-9-21

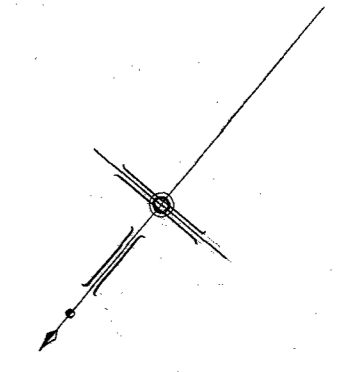

902-1