

NORTHERN SITE  
CROSS SECTIONS  
HORIZONTAL SCALE 50'-1"  
VERTICAL 10'-1"

*V. R.*  
PROPOSED WOOD SIDING TOORAK


Scale = 1 Chain to One Inch

0/5/83

SOUTHERN SITE  
CROSS SECTIONS  
HORIZONTAL SCALE 50'-1"  
VERTICAL 10'-1"

lift up & reduce cut to 50000 sq.

lift up & reduce cut to 50000

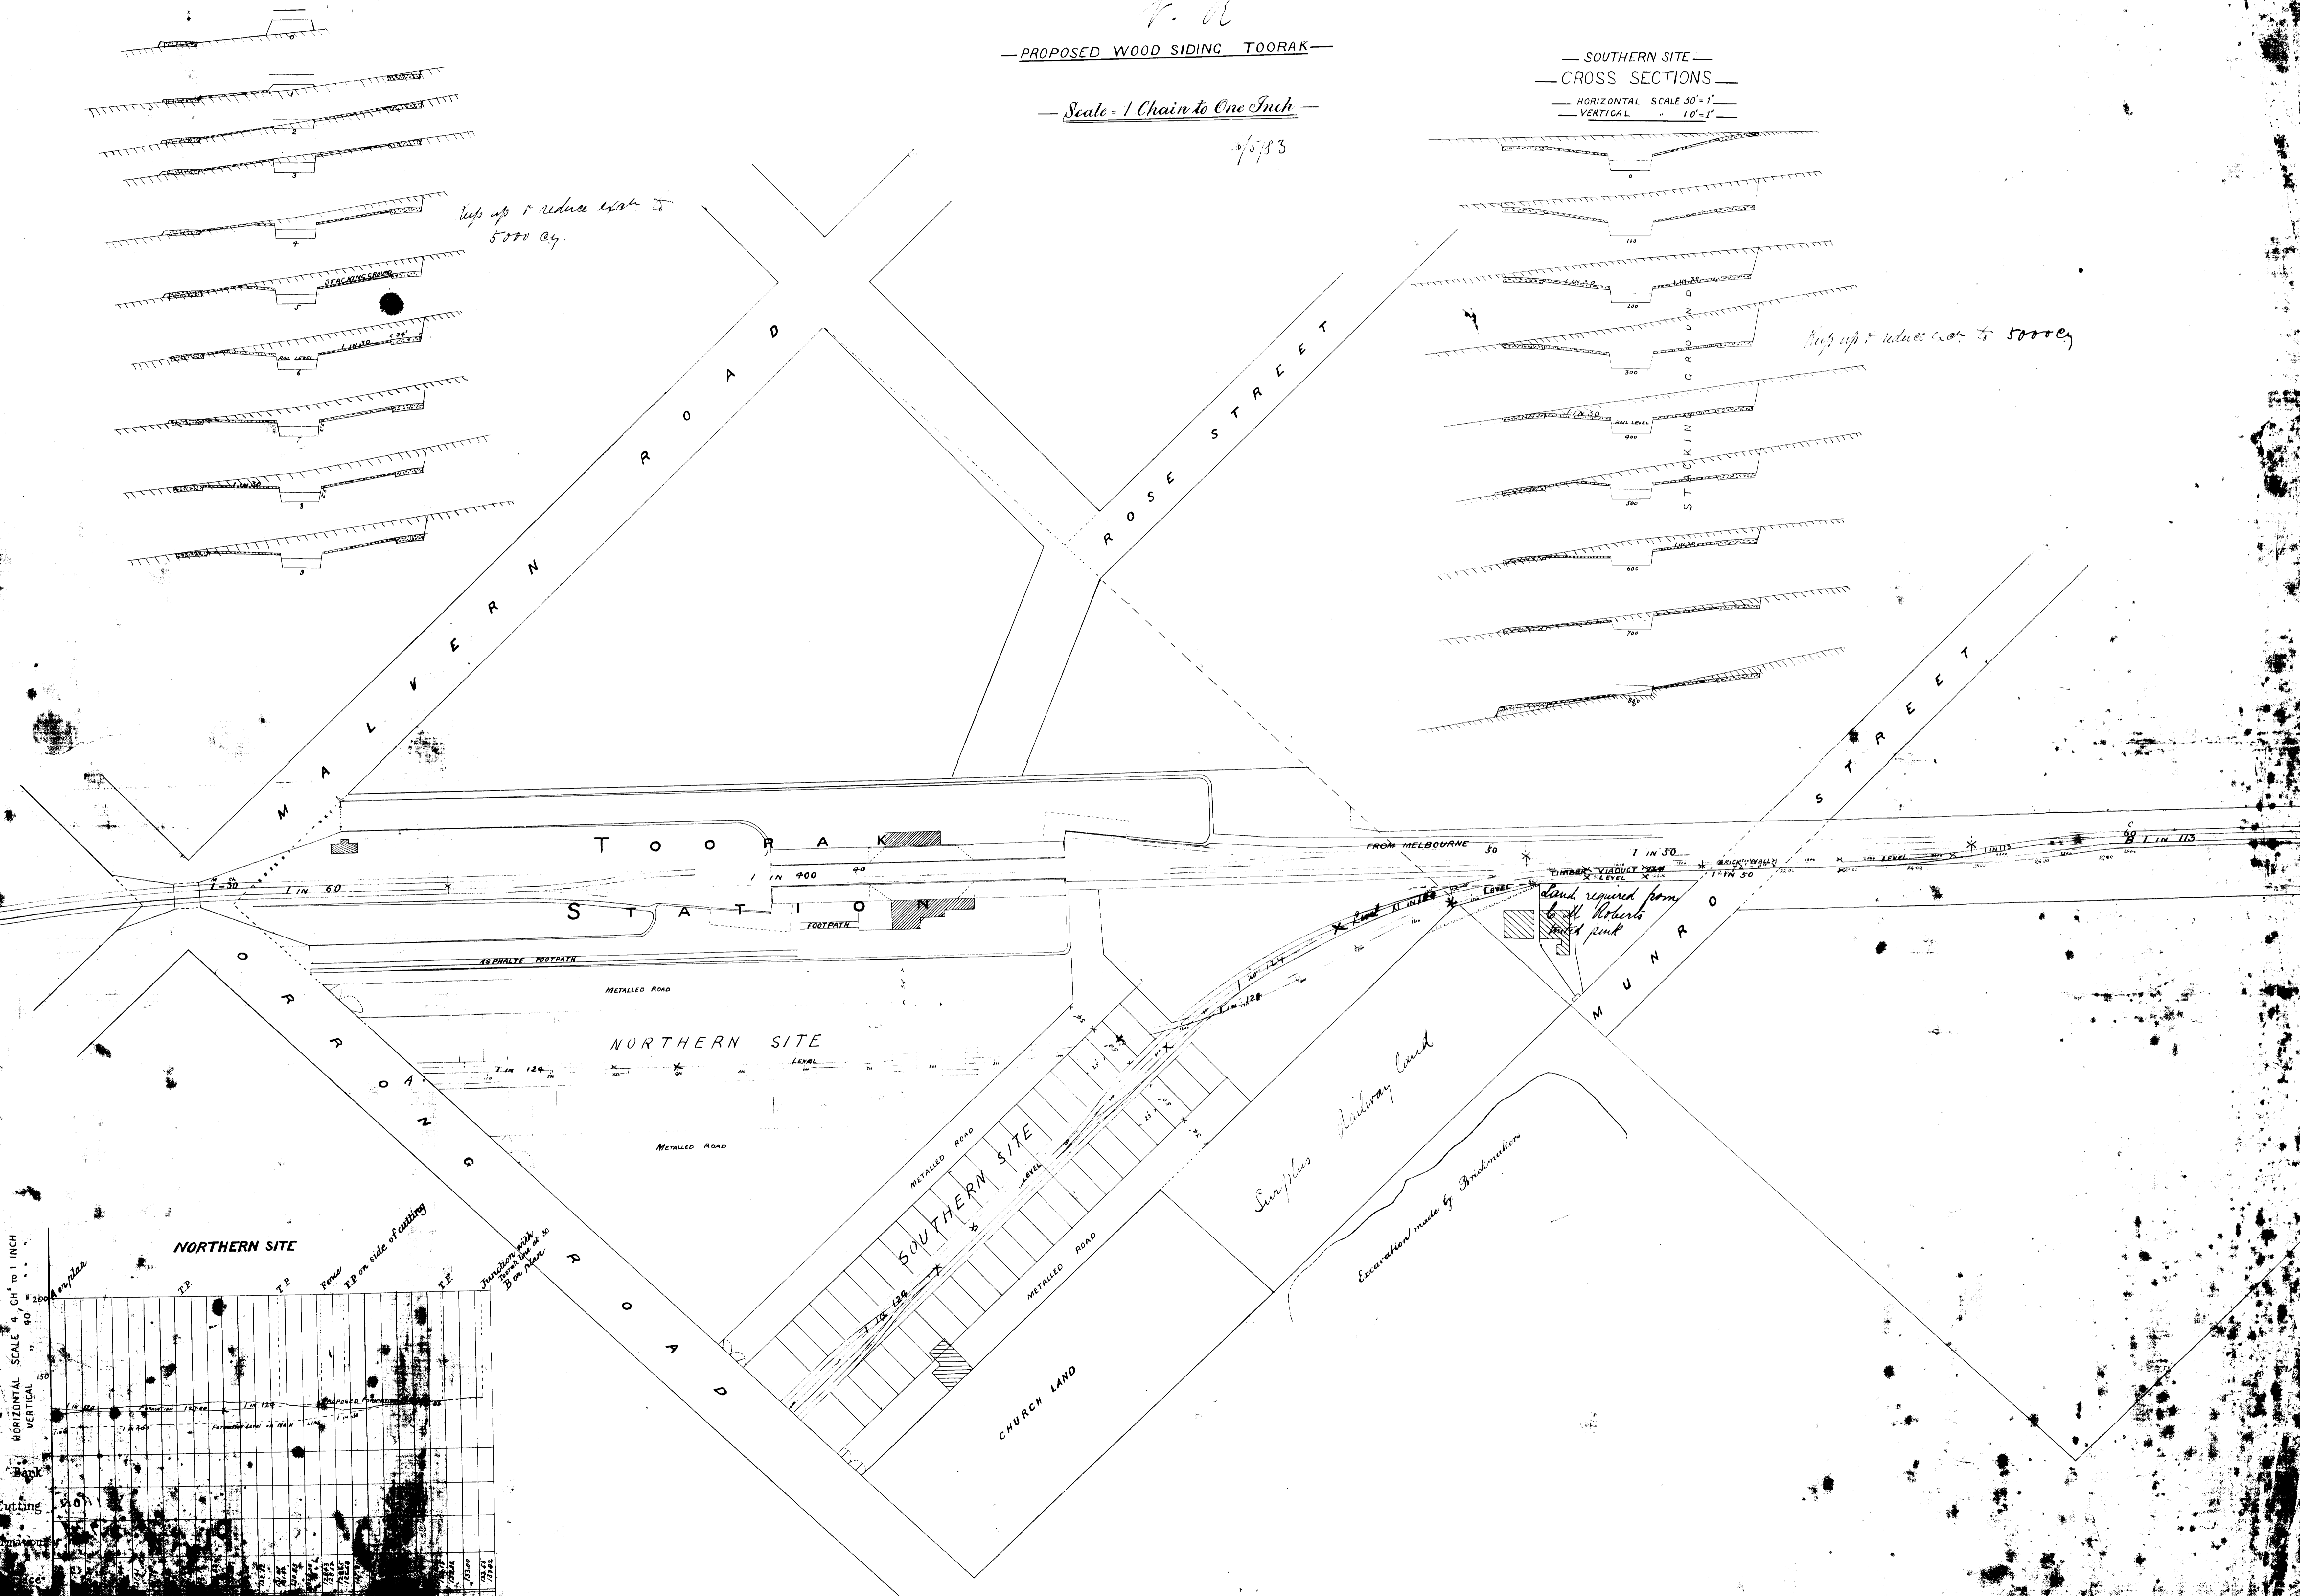


