
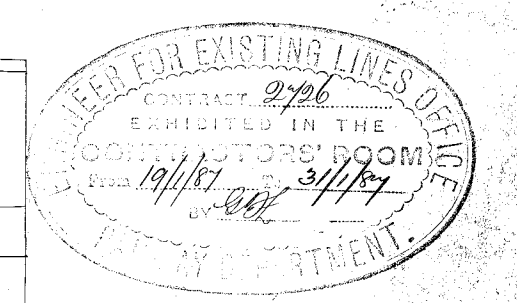


VICTORIAN RAILWAYS.
— GIPPSLAND — LINE
STATION GROUND AT WARRAGUL
PROPOSED RE-ARRANGEMENT AND EXTENSIONS

SCALE 2 CHAINS - 1 INCH

I accept this as the drawings referred to in the Specification and Conditions of Contract 2126 issued by me under dated the 30th January 1897
Signature of Contract: *[Signature]*
Witness to Signature: *[Signature]*
Date: 8/1/97

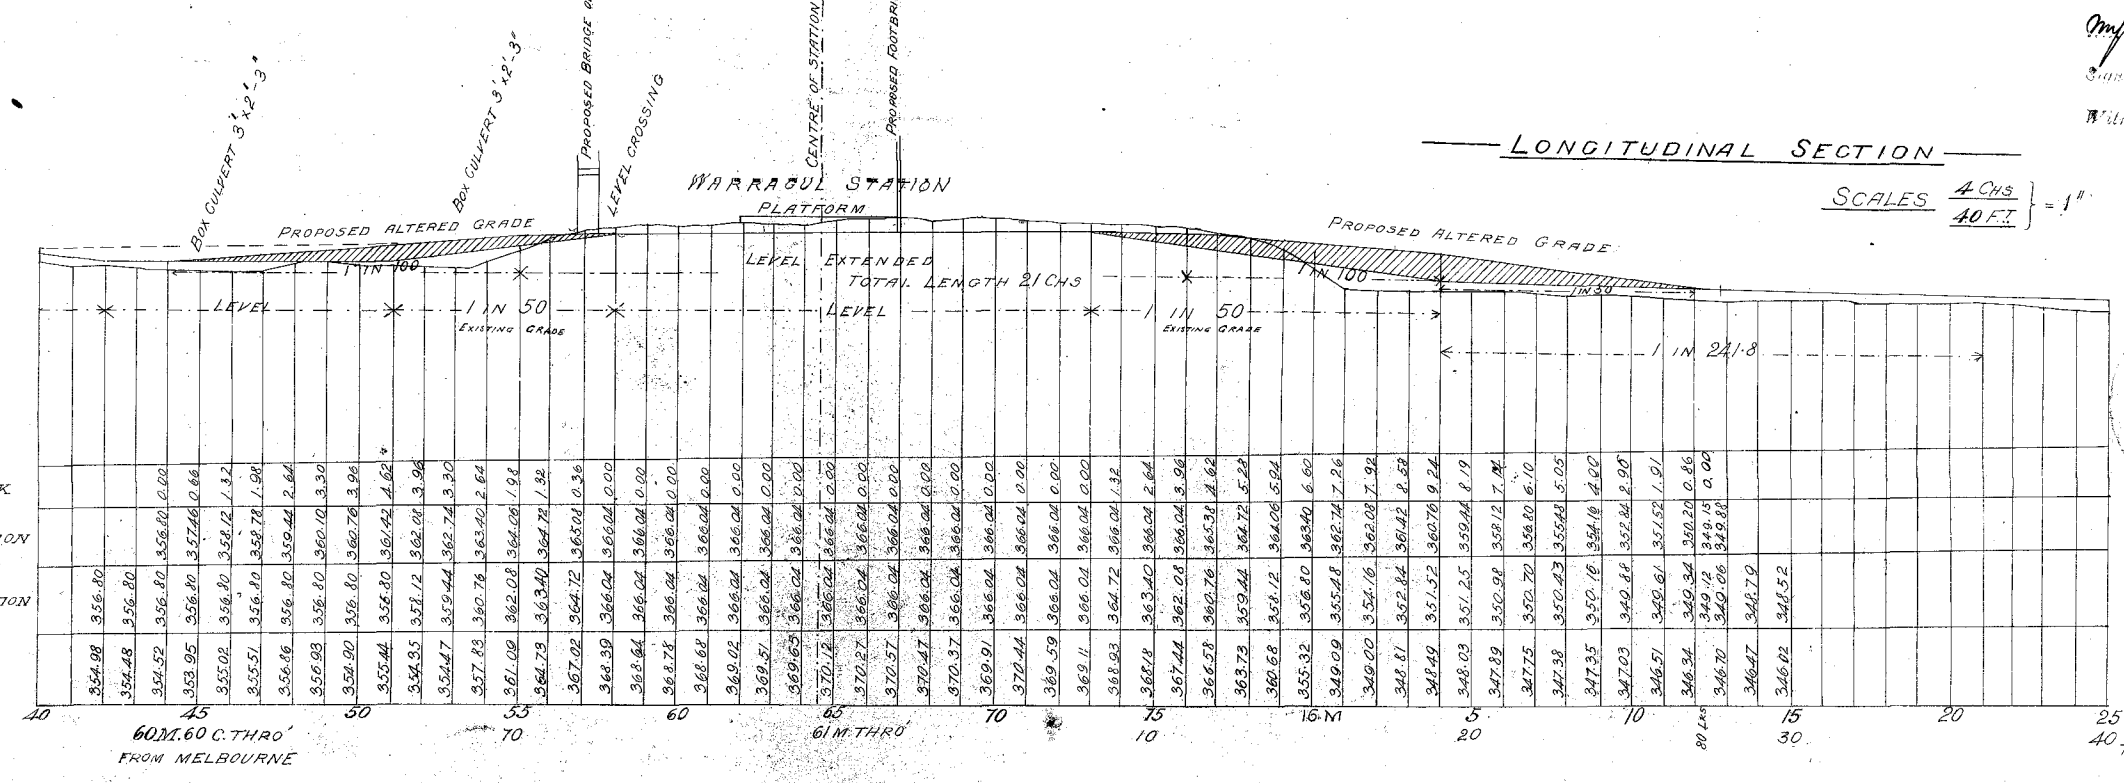

VICTORIAN RAILWAYS
PLAN 8832
APR 5 1918