


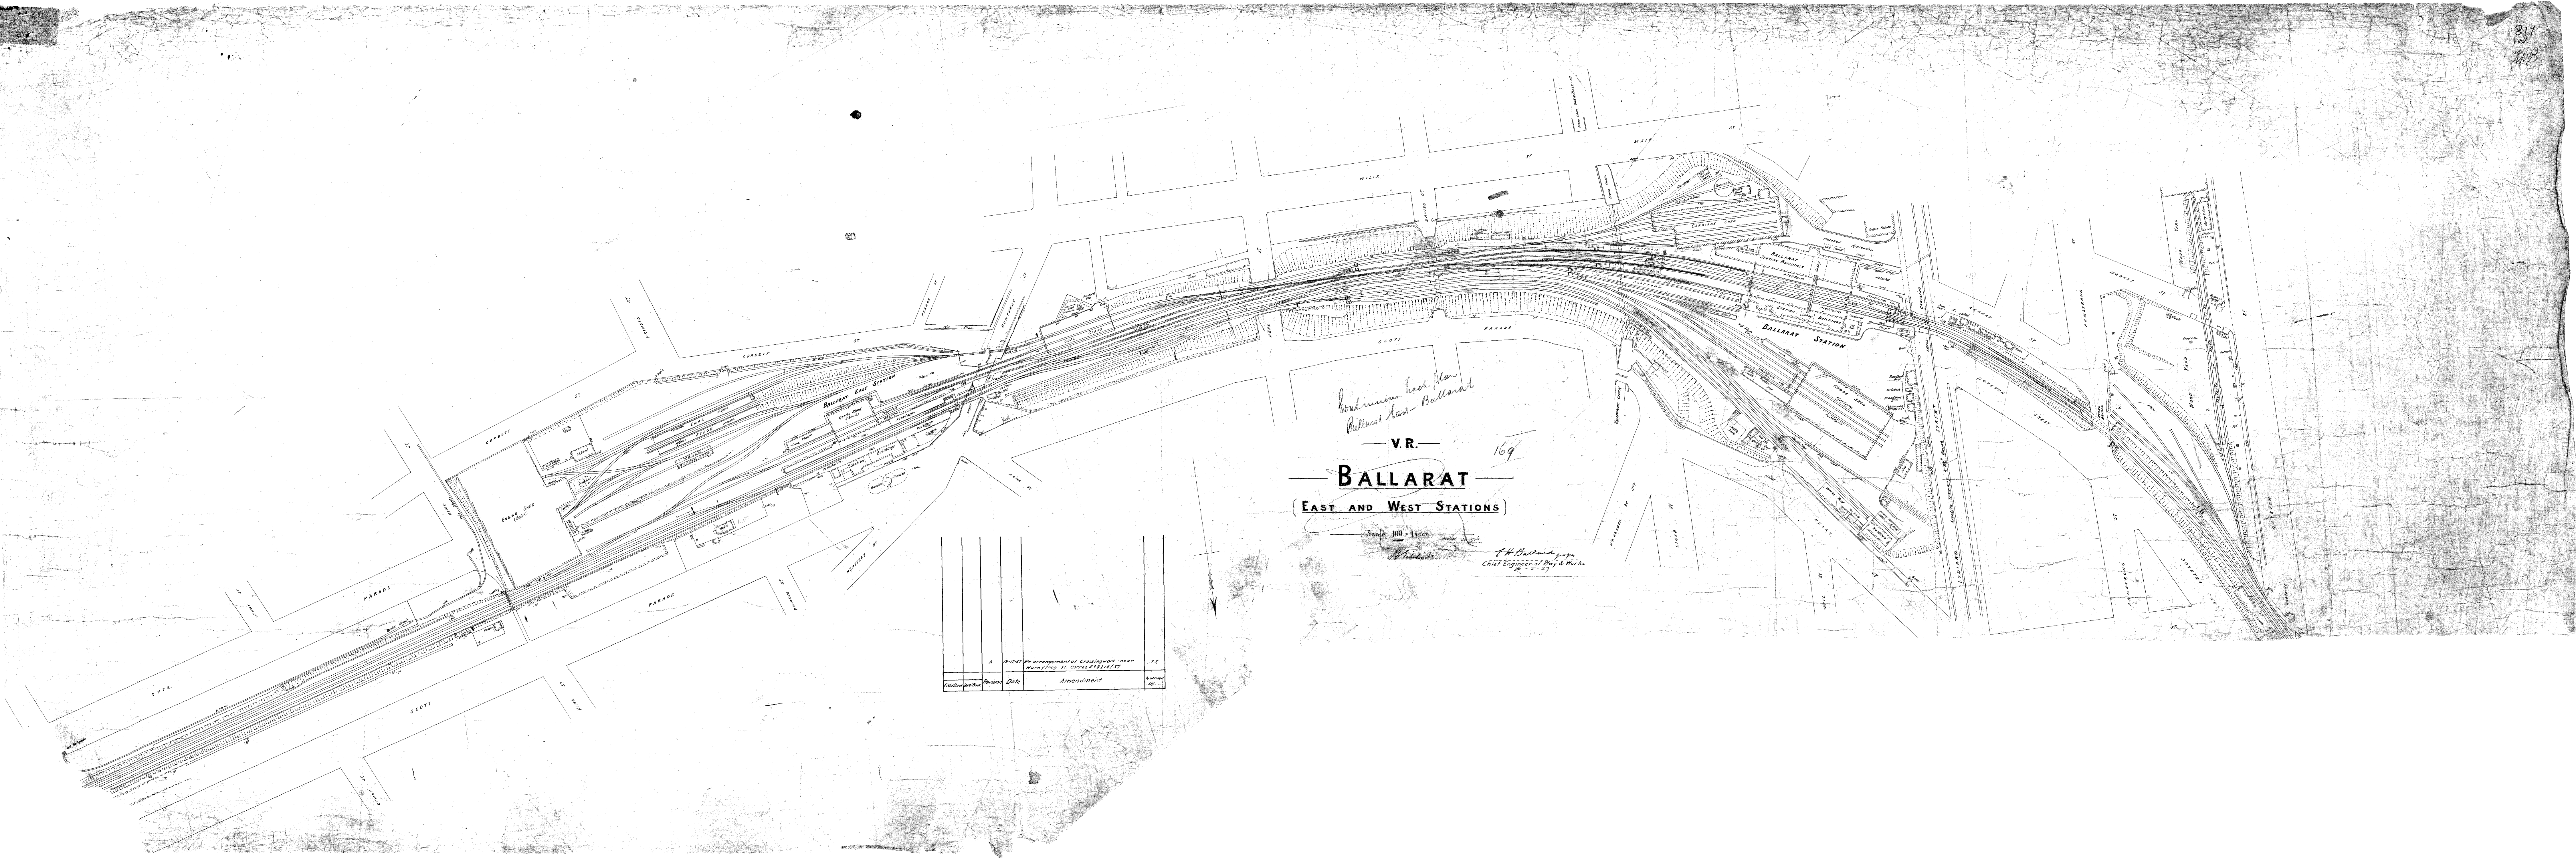

— V.R. — 169

BALLARAT

(EAST AND WEST STATIONS)

W. Schubert

E. H. Ballard per *per*
Chief Engineer of Way & Works
16 - 5 - 27

	A	P-1247	Per arrangement of Crossingwork near Mumfrees St. Corral N° 18214/57	76
Folio/Volume/Sheet	Revision	Date	Amendment	Amended by