


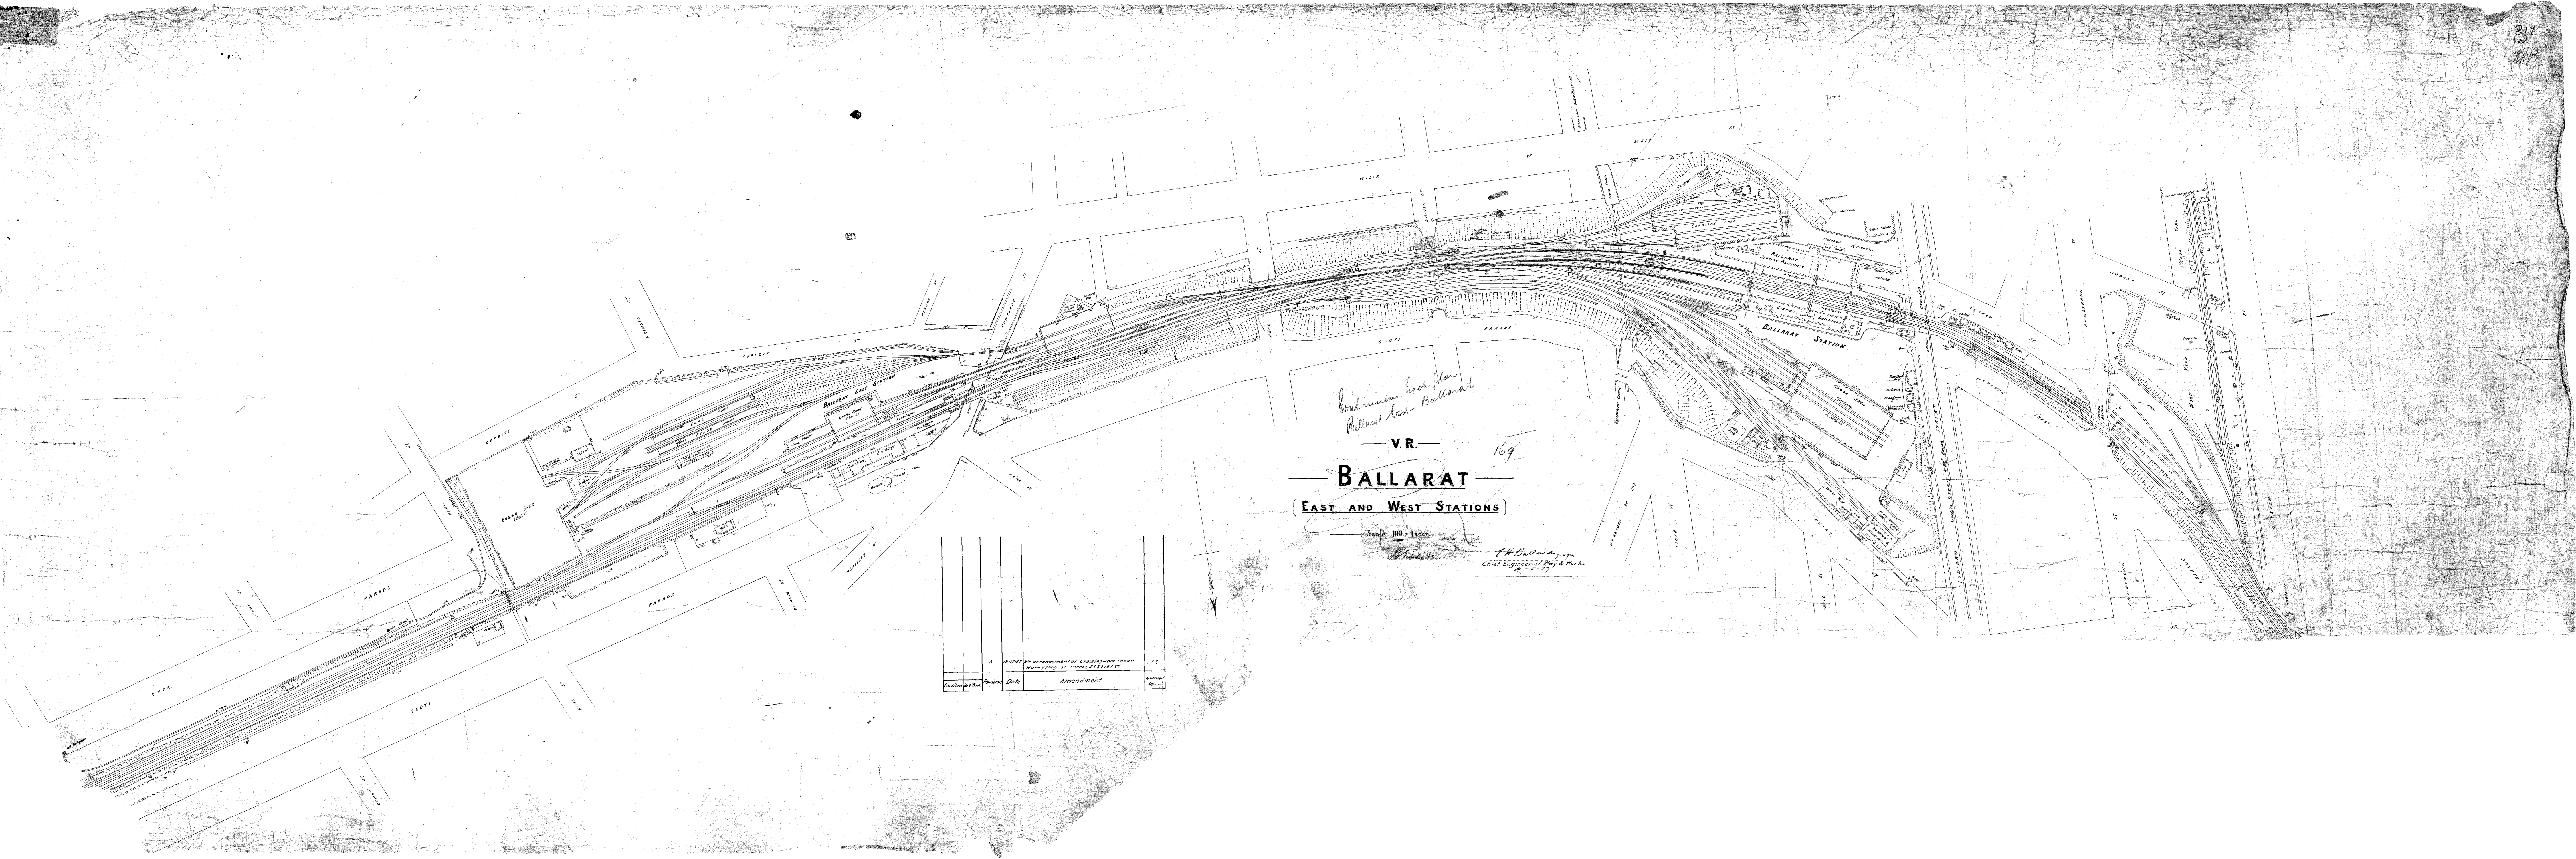

Continuation track plan
Ballarat East Ballarat

V.R.

169

BALLARAT

EAST AND WEST STATIONS

Scale 100 = 1 inch

H. H. Ballantyne

Chief Engineer of Railways & Works,
1885-86

Amendment	Date	By	Remarks
1	1885-86	H. H. Ballantyne	Re-arrangement of crossingwork near Huntly St. Corres. 1882/14/57