

# VICTORIAN RAILWAYS.


Warrenheip and Gordon's LINE

GENERAL PLAN

STATION AT *Dunn's Town*

SCALE .40 FEET TO 1 INCH

CONTRACT No 1022  
No 31.

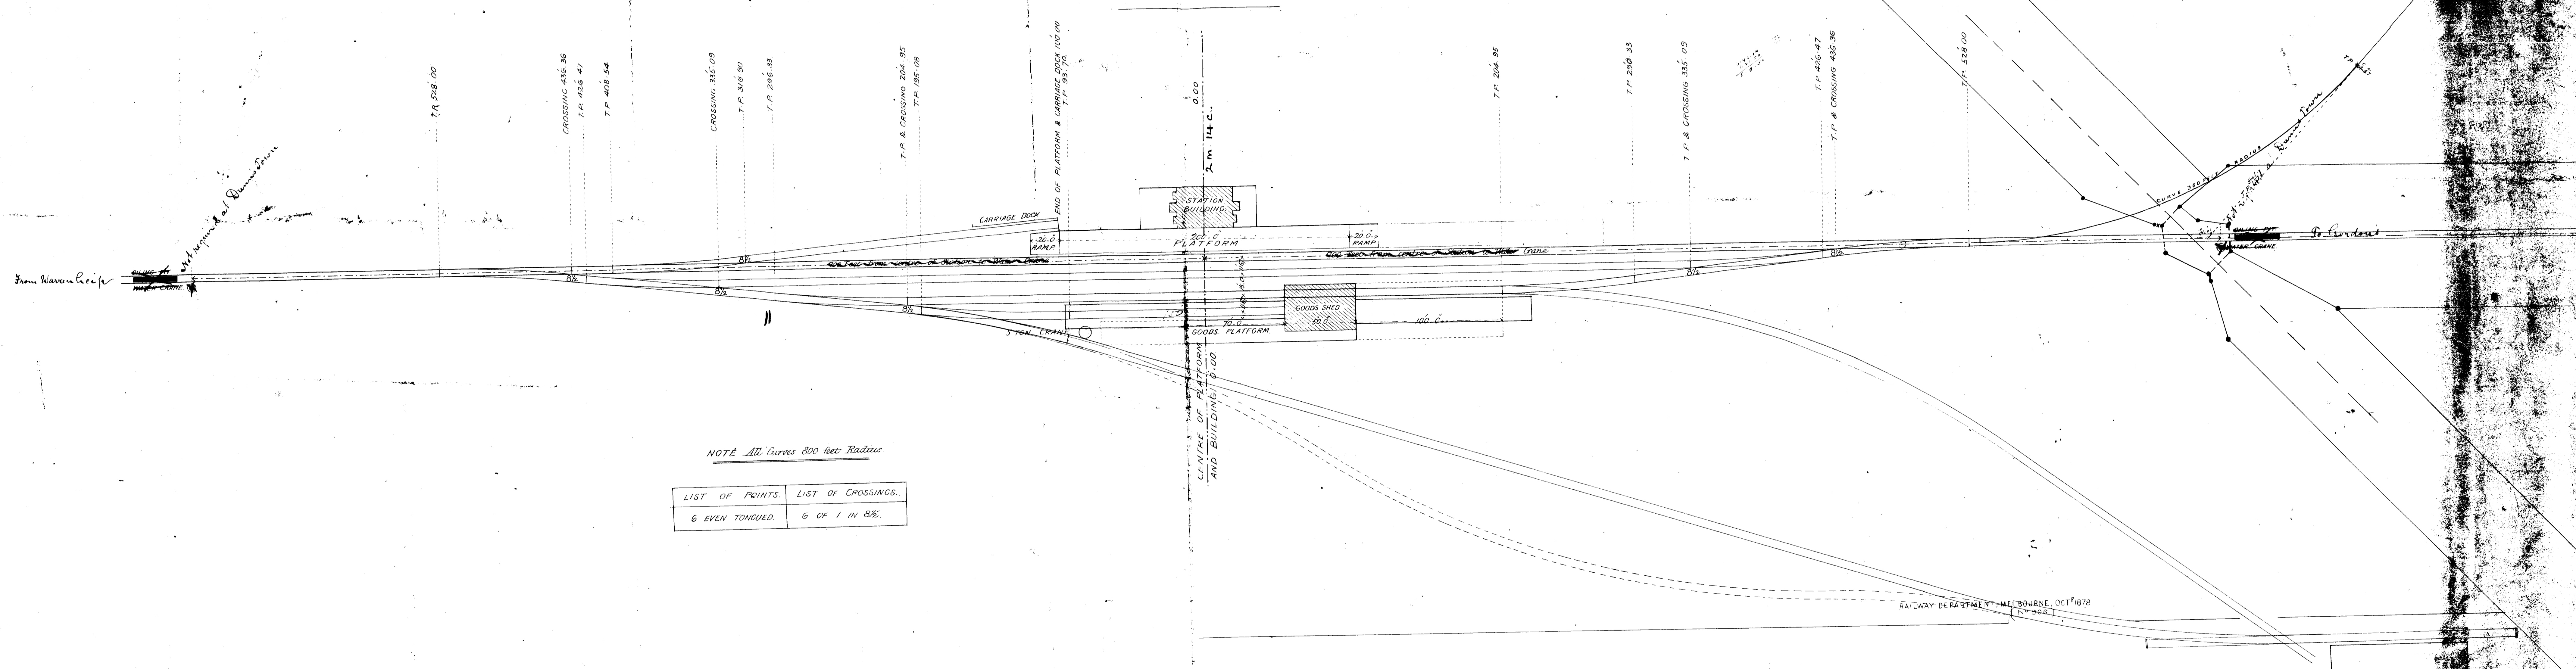

NOTE. All Curves 800 feet Radius

LIST OF POINTS.	LIST OF CROSSINGS.
6 EVEN TONGUED.	6 OF 1 IN 88.

RAILWAY DEPARTMENT, MELBOURNE, OCT 1878

VICTORIAN RAILWAYS  
JUN 3 1916