


V. R.  
**JEPARIT**

Scale 40 feet to an inch

*[Signature]*  
General Service Engineer

*[Signature]*  
Acting Chief Engineer of Way and Works  
4-1-30

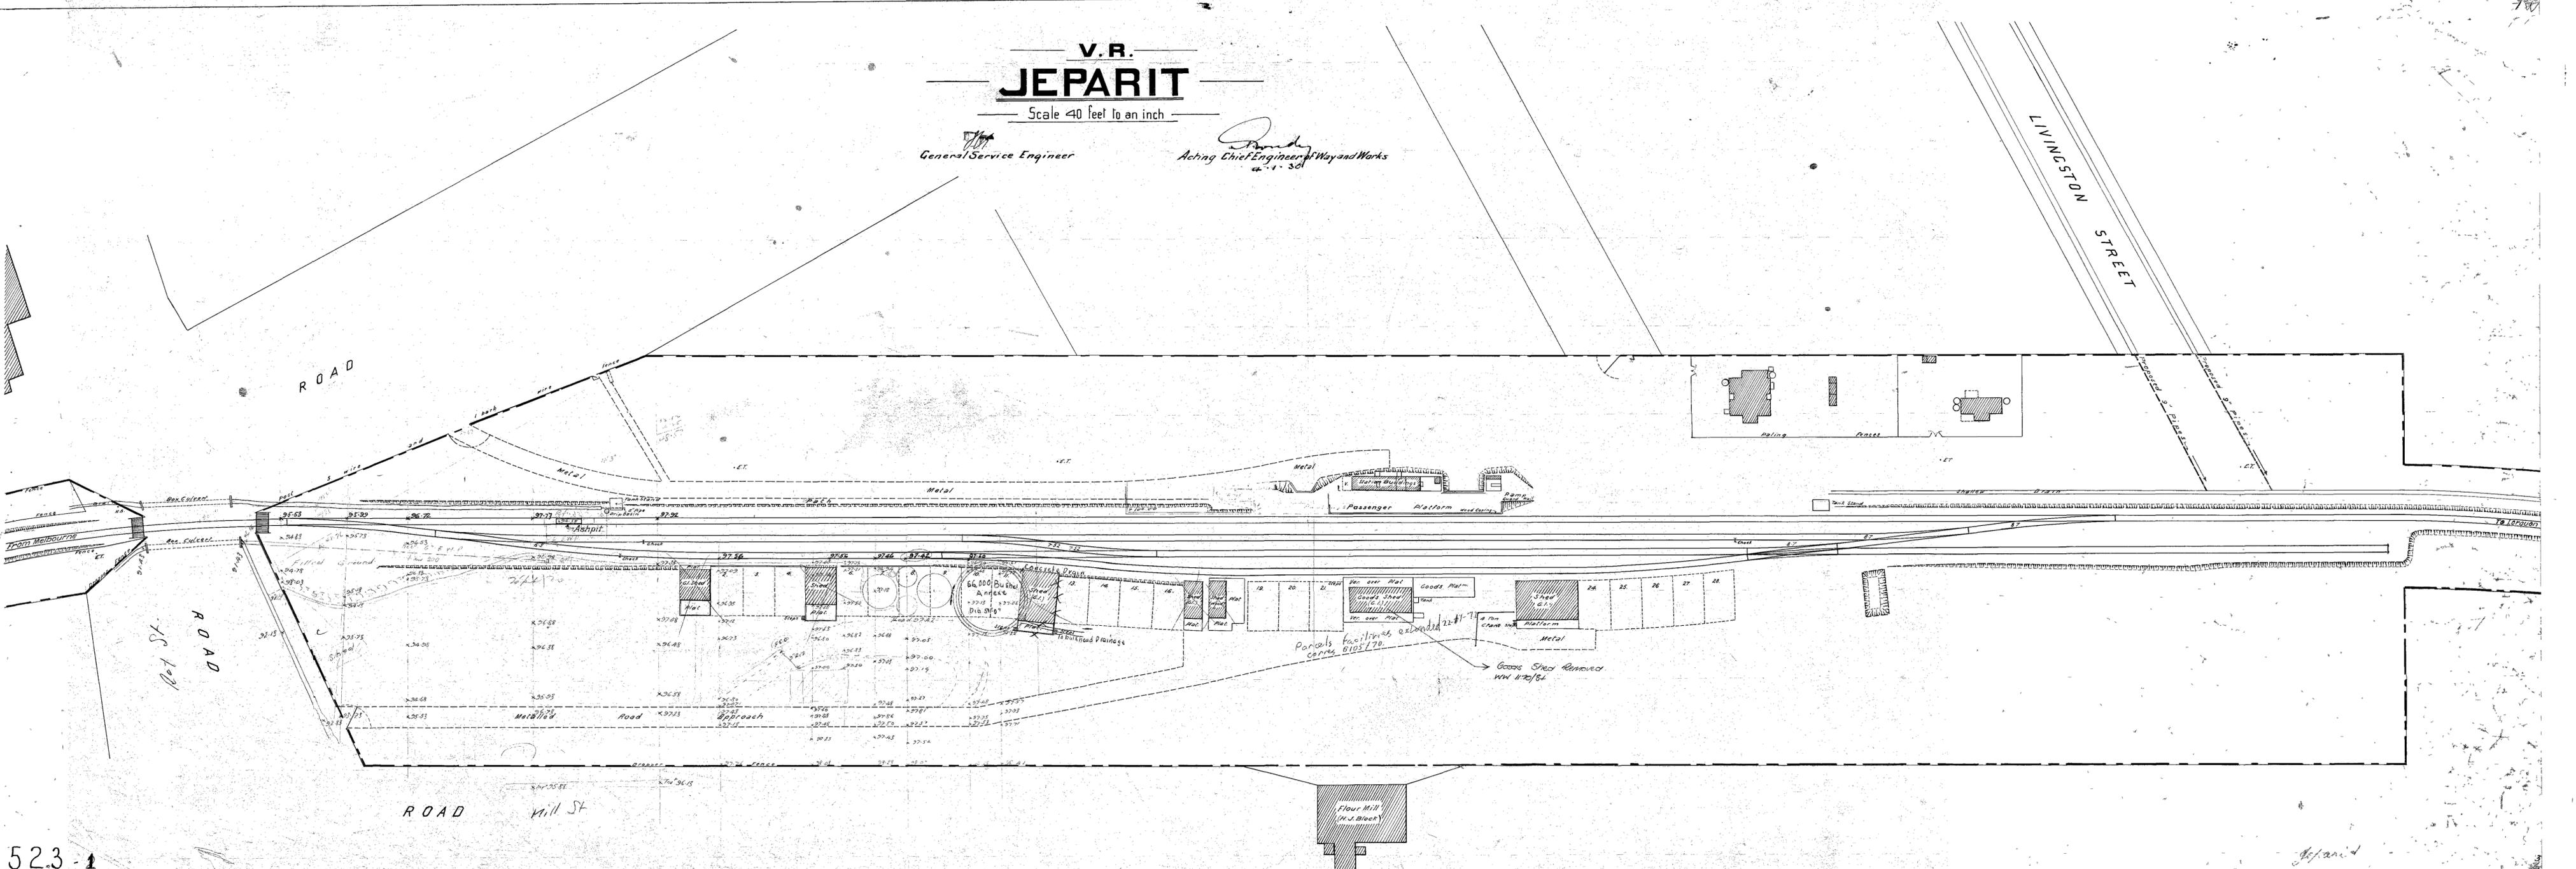

523-1

523-1

Jeparit