


— V.R. —  
Rainbow Line.  
JEPARIT STATION.

Proposed Extension of Passenger Platform & Barrier System.

Scale. 40 Feet to 1 inch.

*Approved*  
*9/9/10*

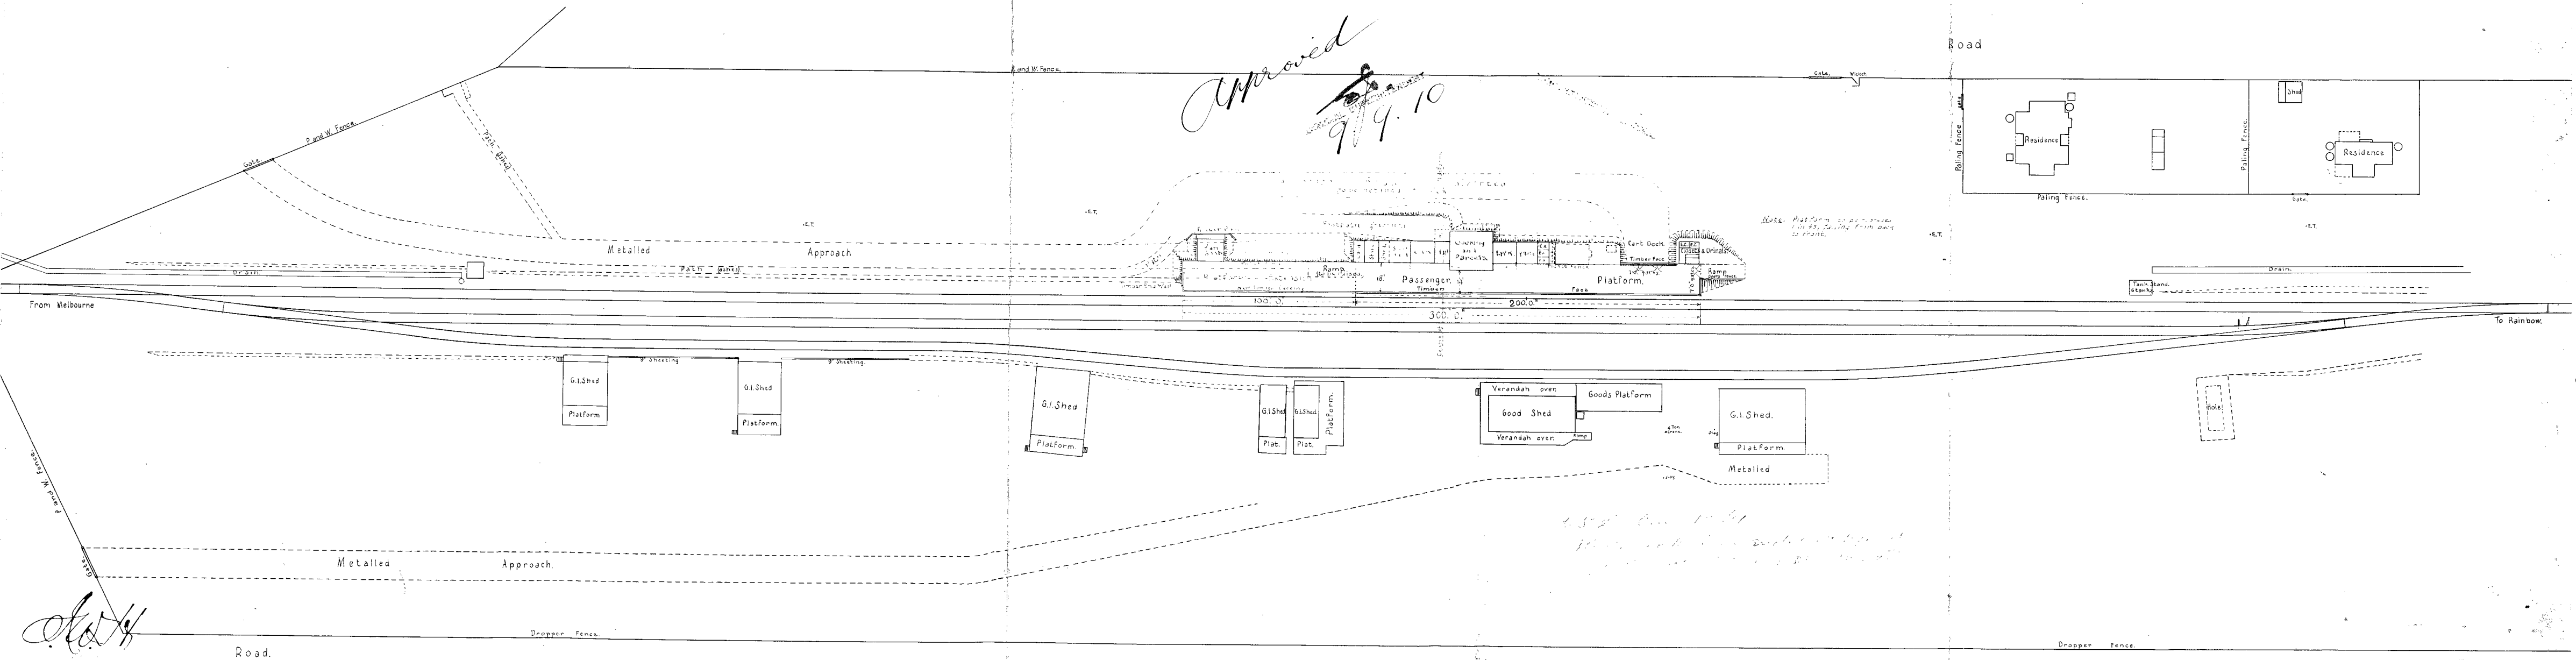

*NOTE: Platform to be extended 100 ft. leaving from gate to front.*

*4.50' over 10' 11'*  
*11' 11' over 10' 11'*

*1.9.10*

407