



— V. R. —
 — BALMATTUM. —
 — Combined Booking Office and Signal Box. —


Scales $\frac{8 \text{ Ft. to an Inch.}}{2}$
 L.E.M. W.W. 18261/14

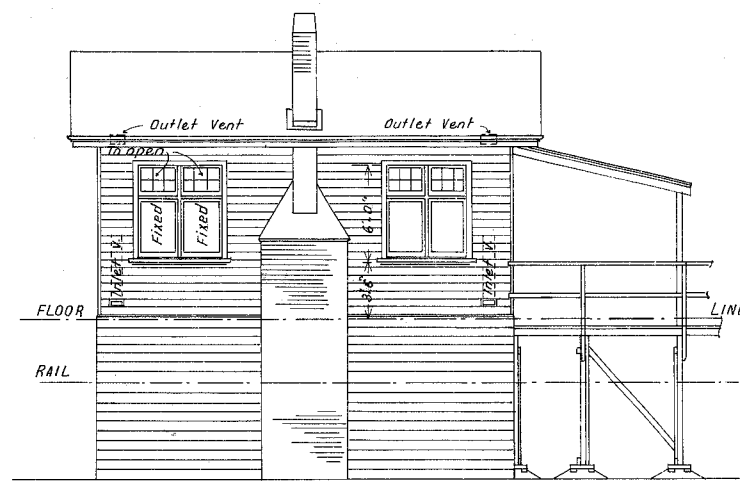


— ELEVATION TO APPROACH —

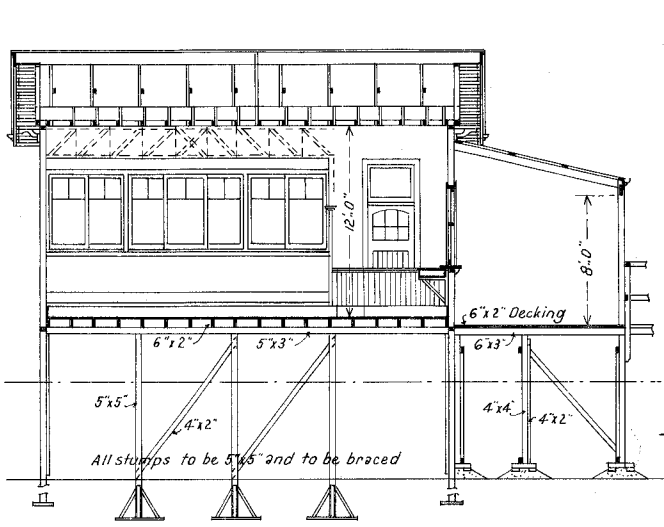


— SECTION A.A. —

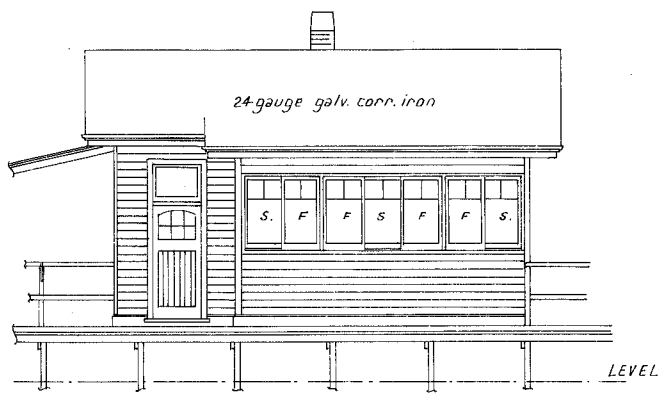


— ELEVATION TO PLATFORM —

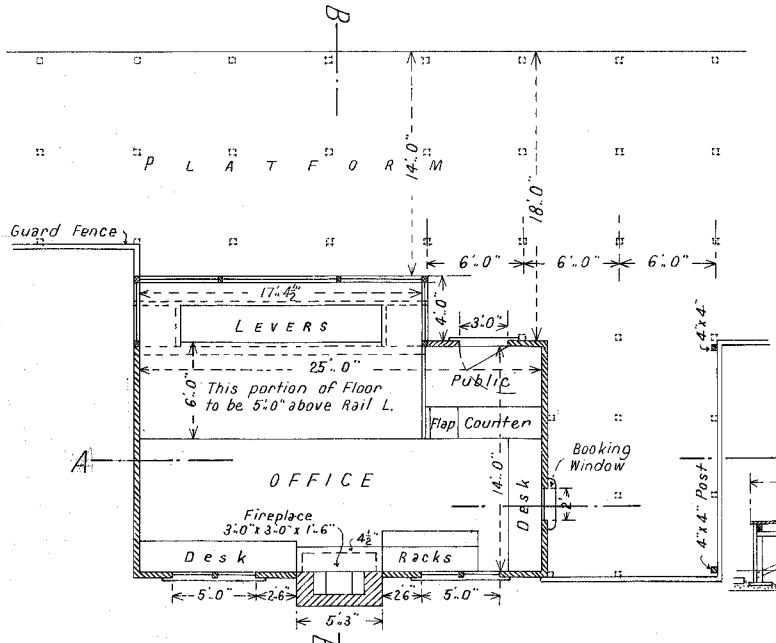


— PLAN —

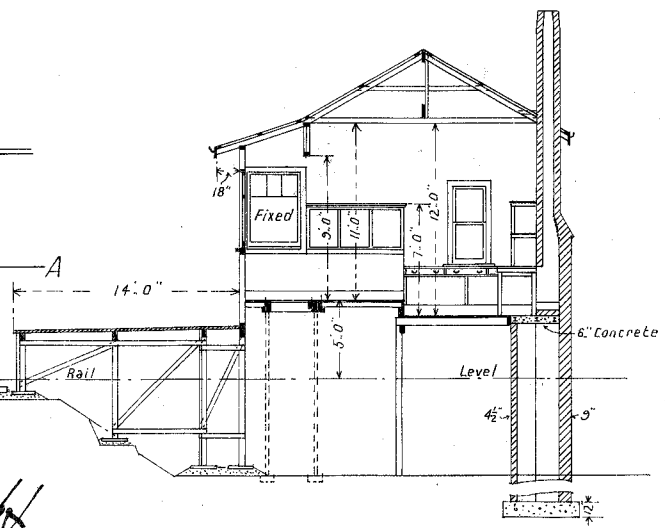

— SECTION B.B. —

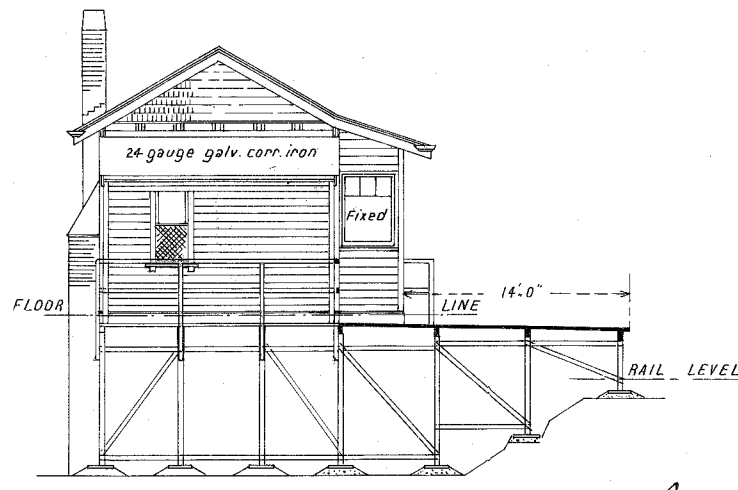

— END ELEVATION —

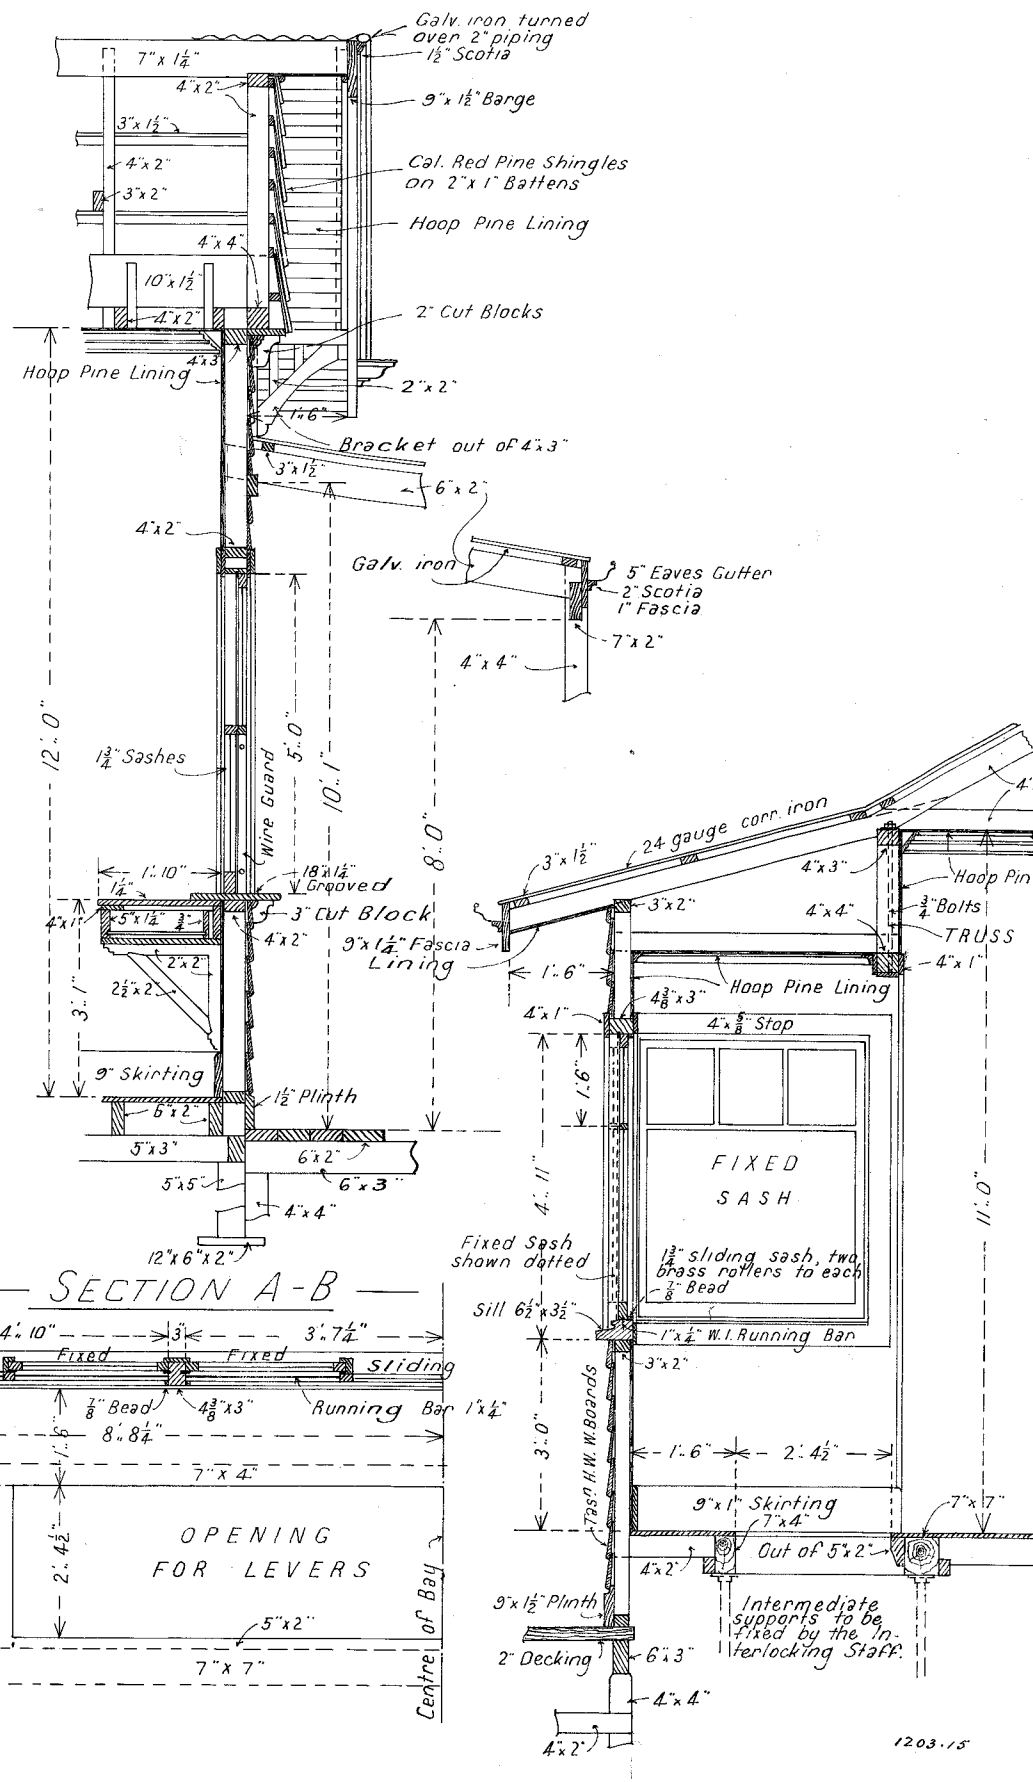

— SECTION A-B —



Handwritten signature
 20. 5. 15

Handwritten signature
 20. 5. 15.