



To Mansfield.
See RF-500

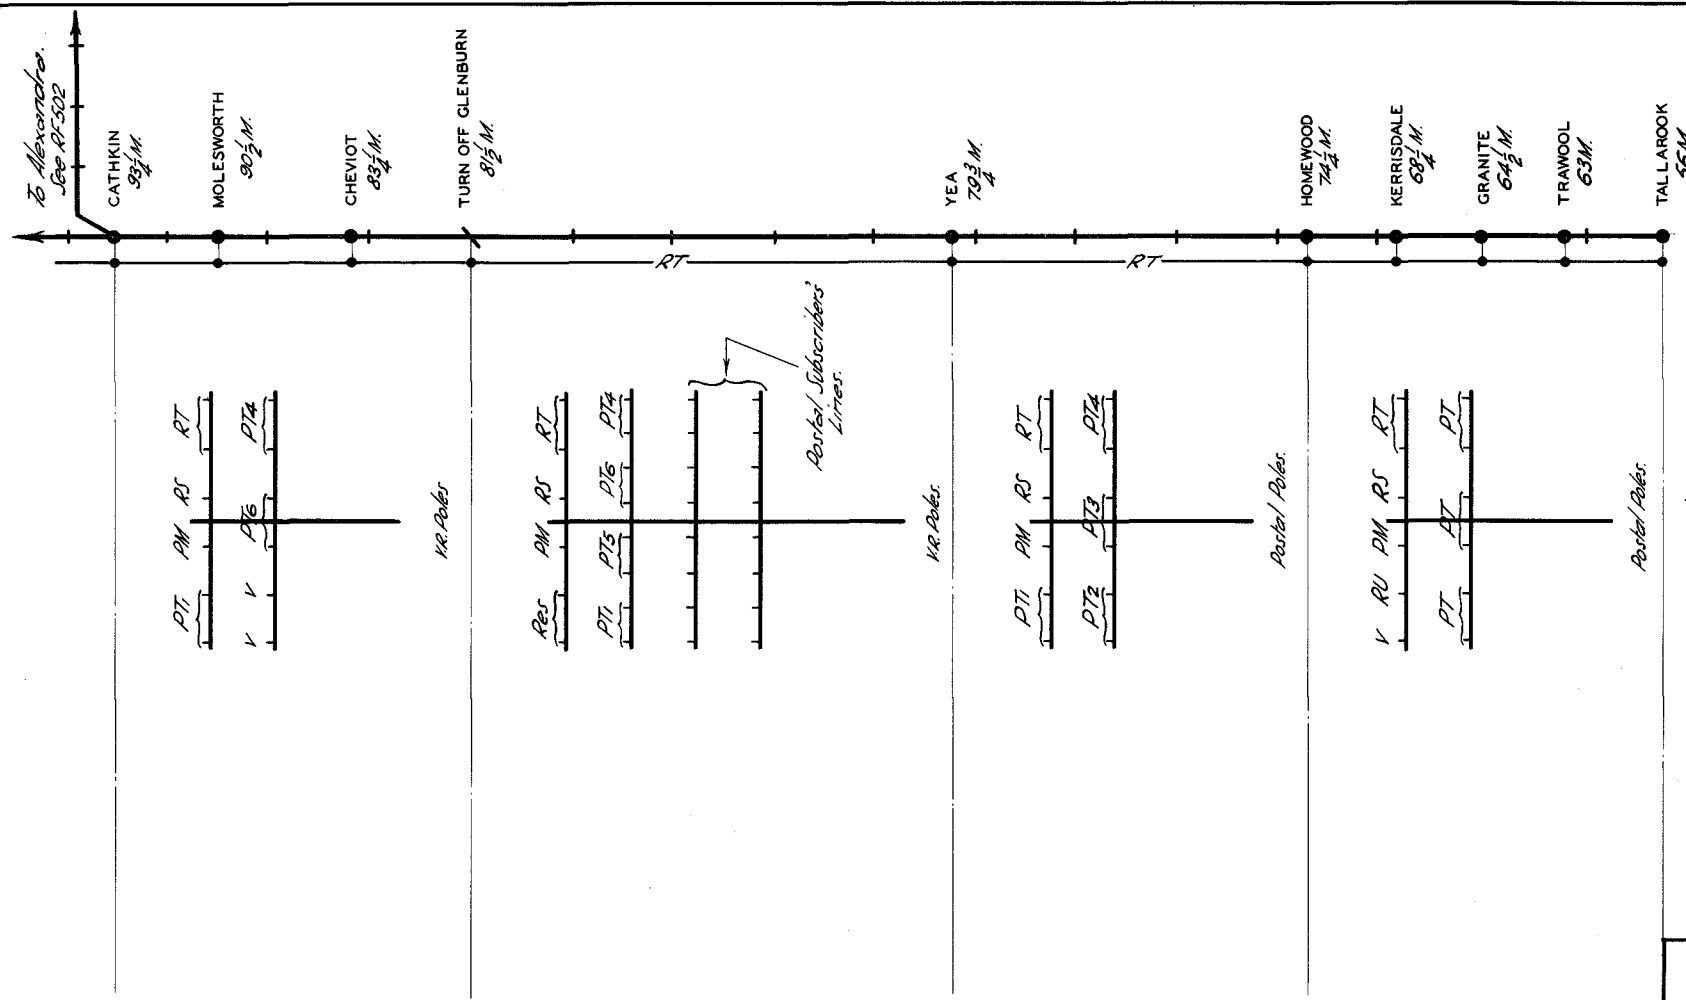

SYMBOL	NAME OF LINE	WIRE	REMARKS
RT	Railway Telephone Tallarook-Mansfield.	400 G.I.	
RS	Railway Staff wire	"	
RU	Railway Unwired wire	"	
PM	Postal Morse		
PT	Postal Trunk lines		
V	Vacant position		

REFERENCE

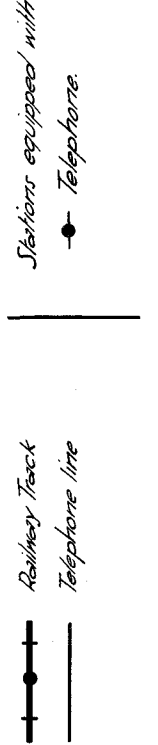

V.R. LINE DIAGRAM
TALLAROOK - CATHKIN
SECTION 8-5-29.

CHIEF ENG. SIGS & TELS. W.J.K.
DRAWN BY W.J.K.
TRACED BY W.J.K.

RF499

33.0
1000