

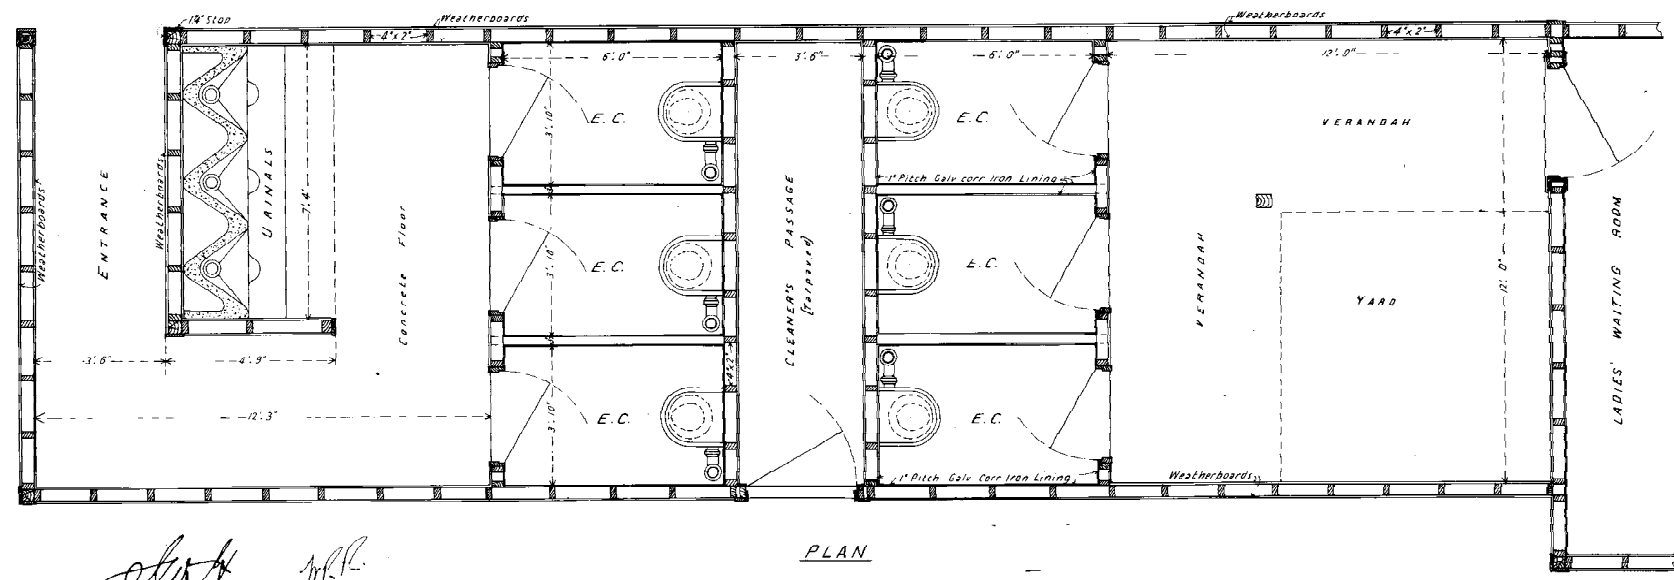


V. R.  
GOLDEN SQUARE  
Details of Closets and Urinals  
Scale 2 feet to an inch

CONTRACT NO 27331  
No 3

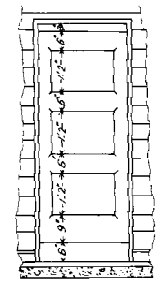

Handwritten signatures and dates: 14.7.14, 14.7.14

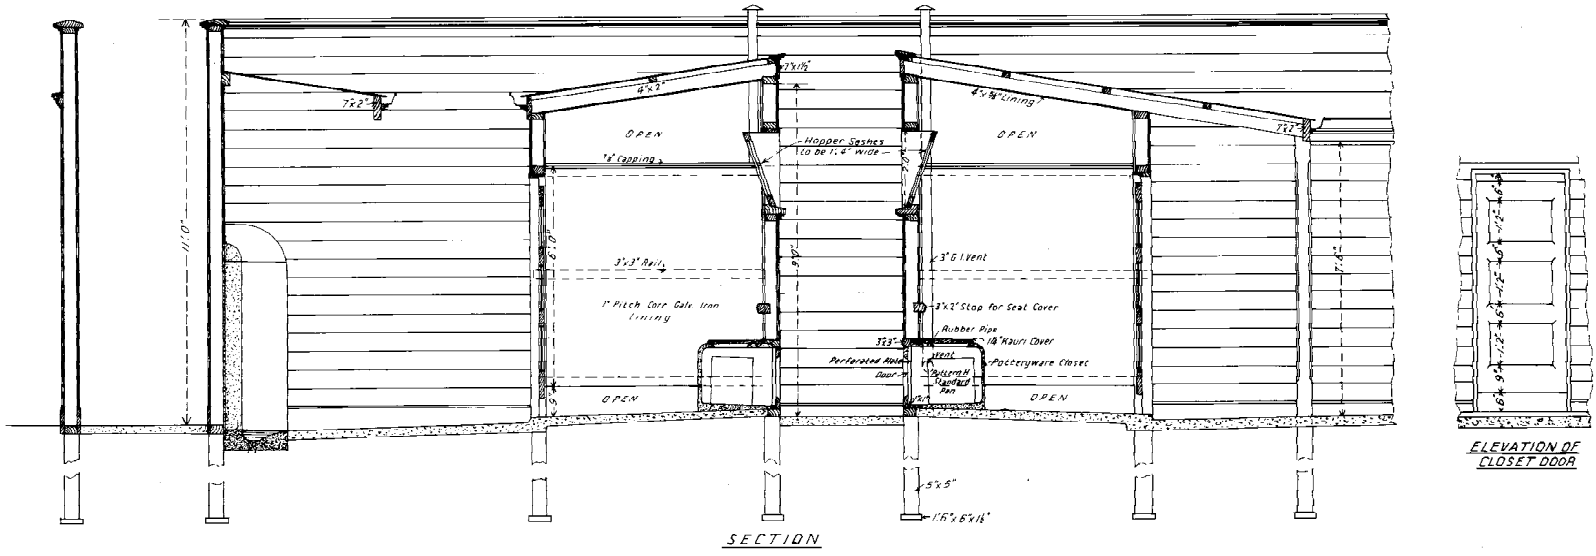

1630-12