

Plan Room

COAOC

COAOC

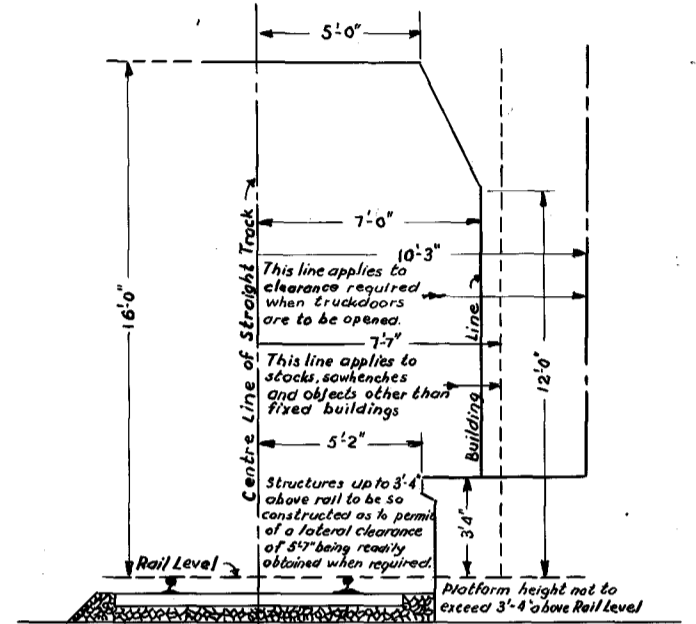
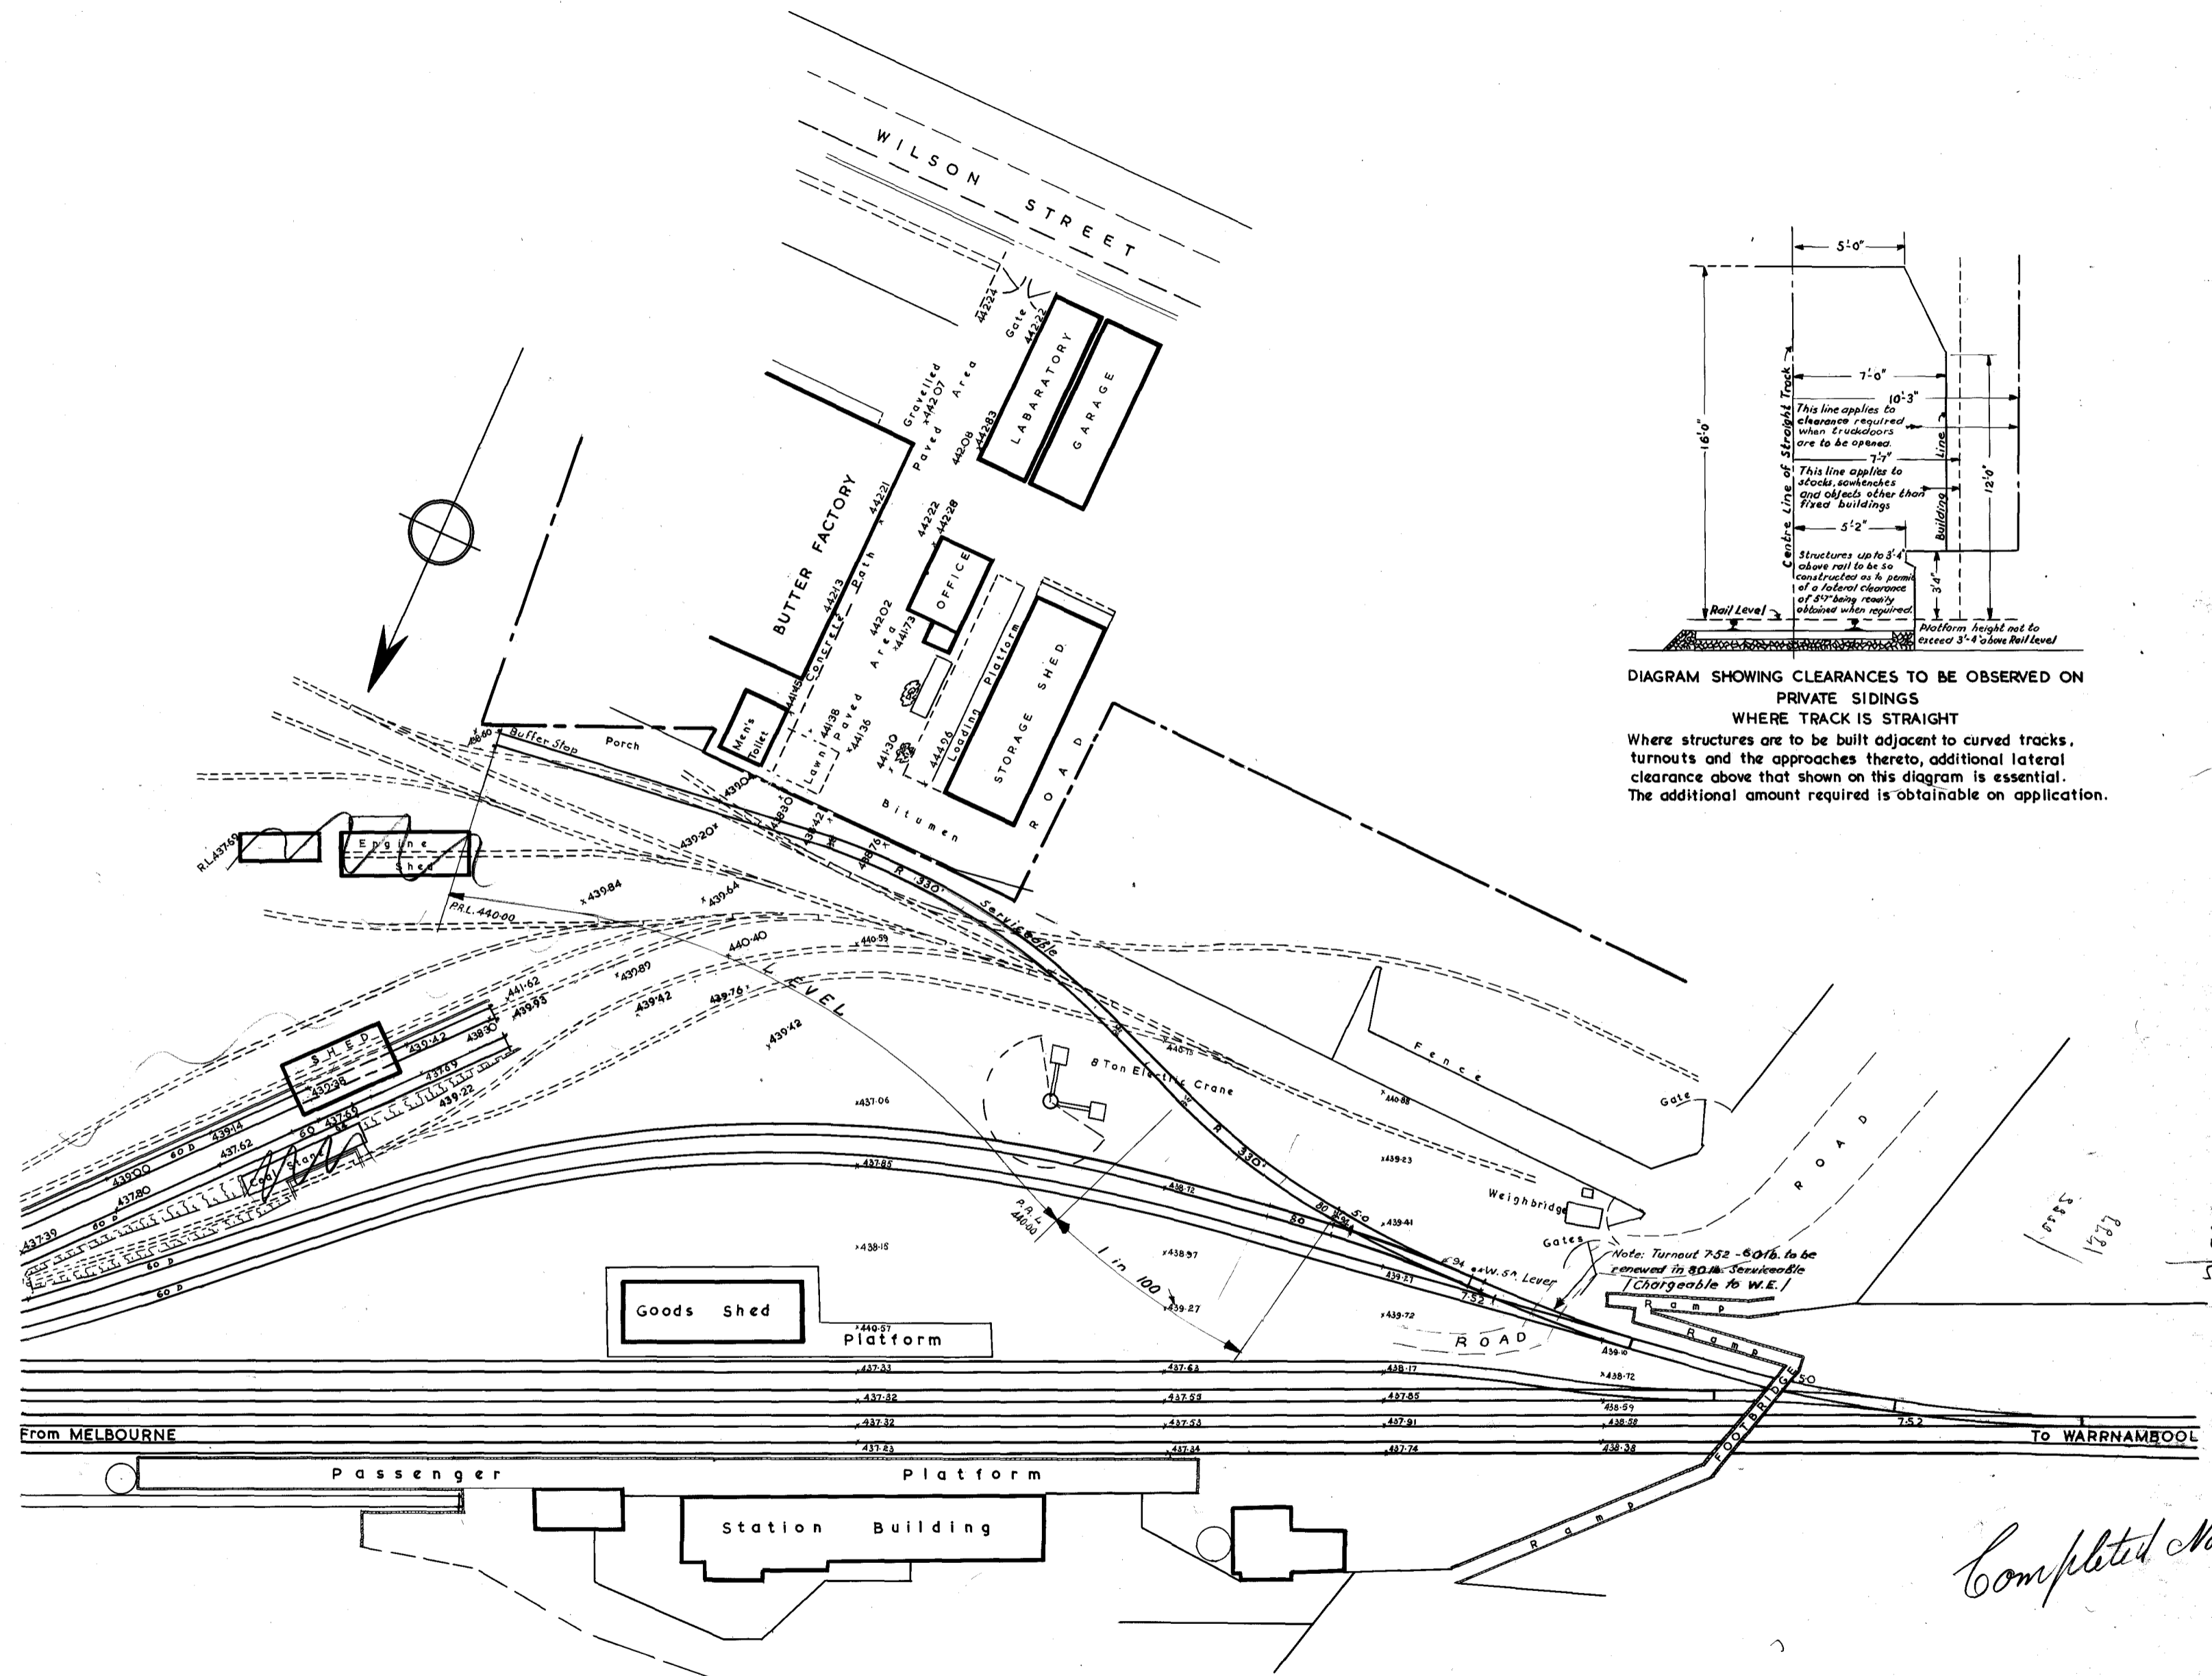


DIAGRAM SHOWING CLEARANCES TO BE OBSERVED ON PRIVATE SIDINGS WHERE TRACK IS STRAIGHT  
Where structures are to be built adjacent to curved tracks, turnouts and the approaches thereto, additional lateral clearance above that shown on this diagram is essential. The additional amount required is obtainable on application.

Completed Nov. '66

NOTE: This Plan supersedes Plan No 995/63 Rev. 1'

V.R.  
**COLAC**  
Private Siding  
for Colac Dairying Co. Ltd.  
Scale 40' to 1"  
12-11-65  
Chief Civil Engineer

Field Book	Level Book	Revision	Date	Amendment	Drawn by	Checked by	Approved by	Drawn	PLAN No
									814/65

REPRODUCTION NEW SERIES DATE

COAOC

COAOC