

VICTORIAN RAILWAYS.

*Mulhens & Co's* LINE


SIGNAL BOX *Bellars* *East*

SCALE 1 FULL SIZE

CONTRACT No. 3836

No 2

Drawn by H. J. GARDNER 1914

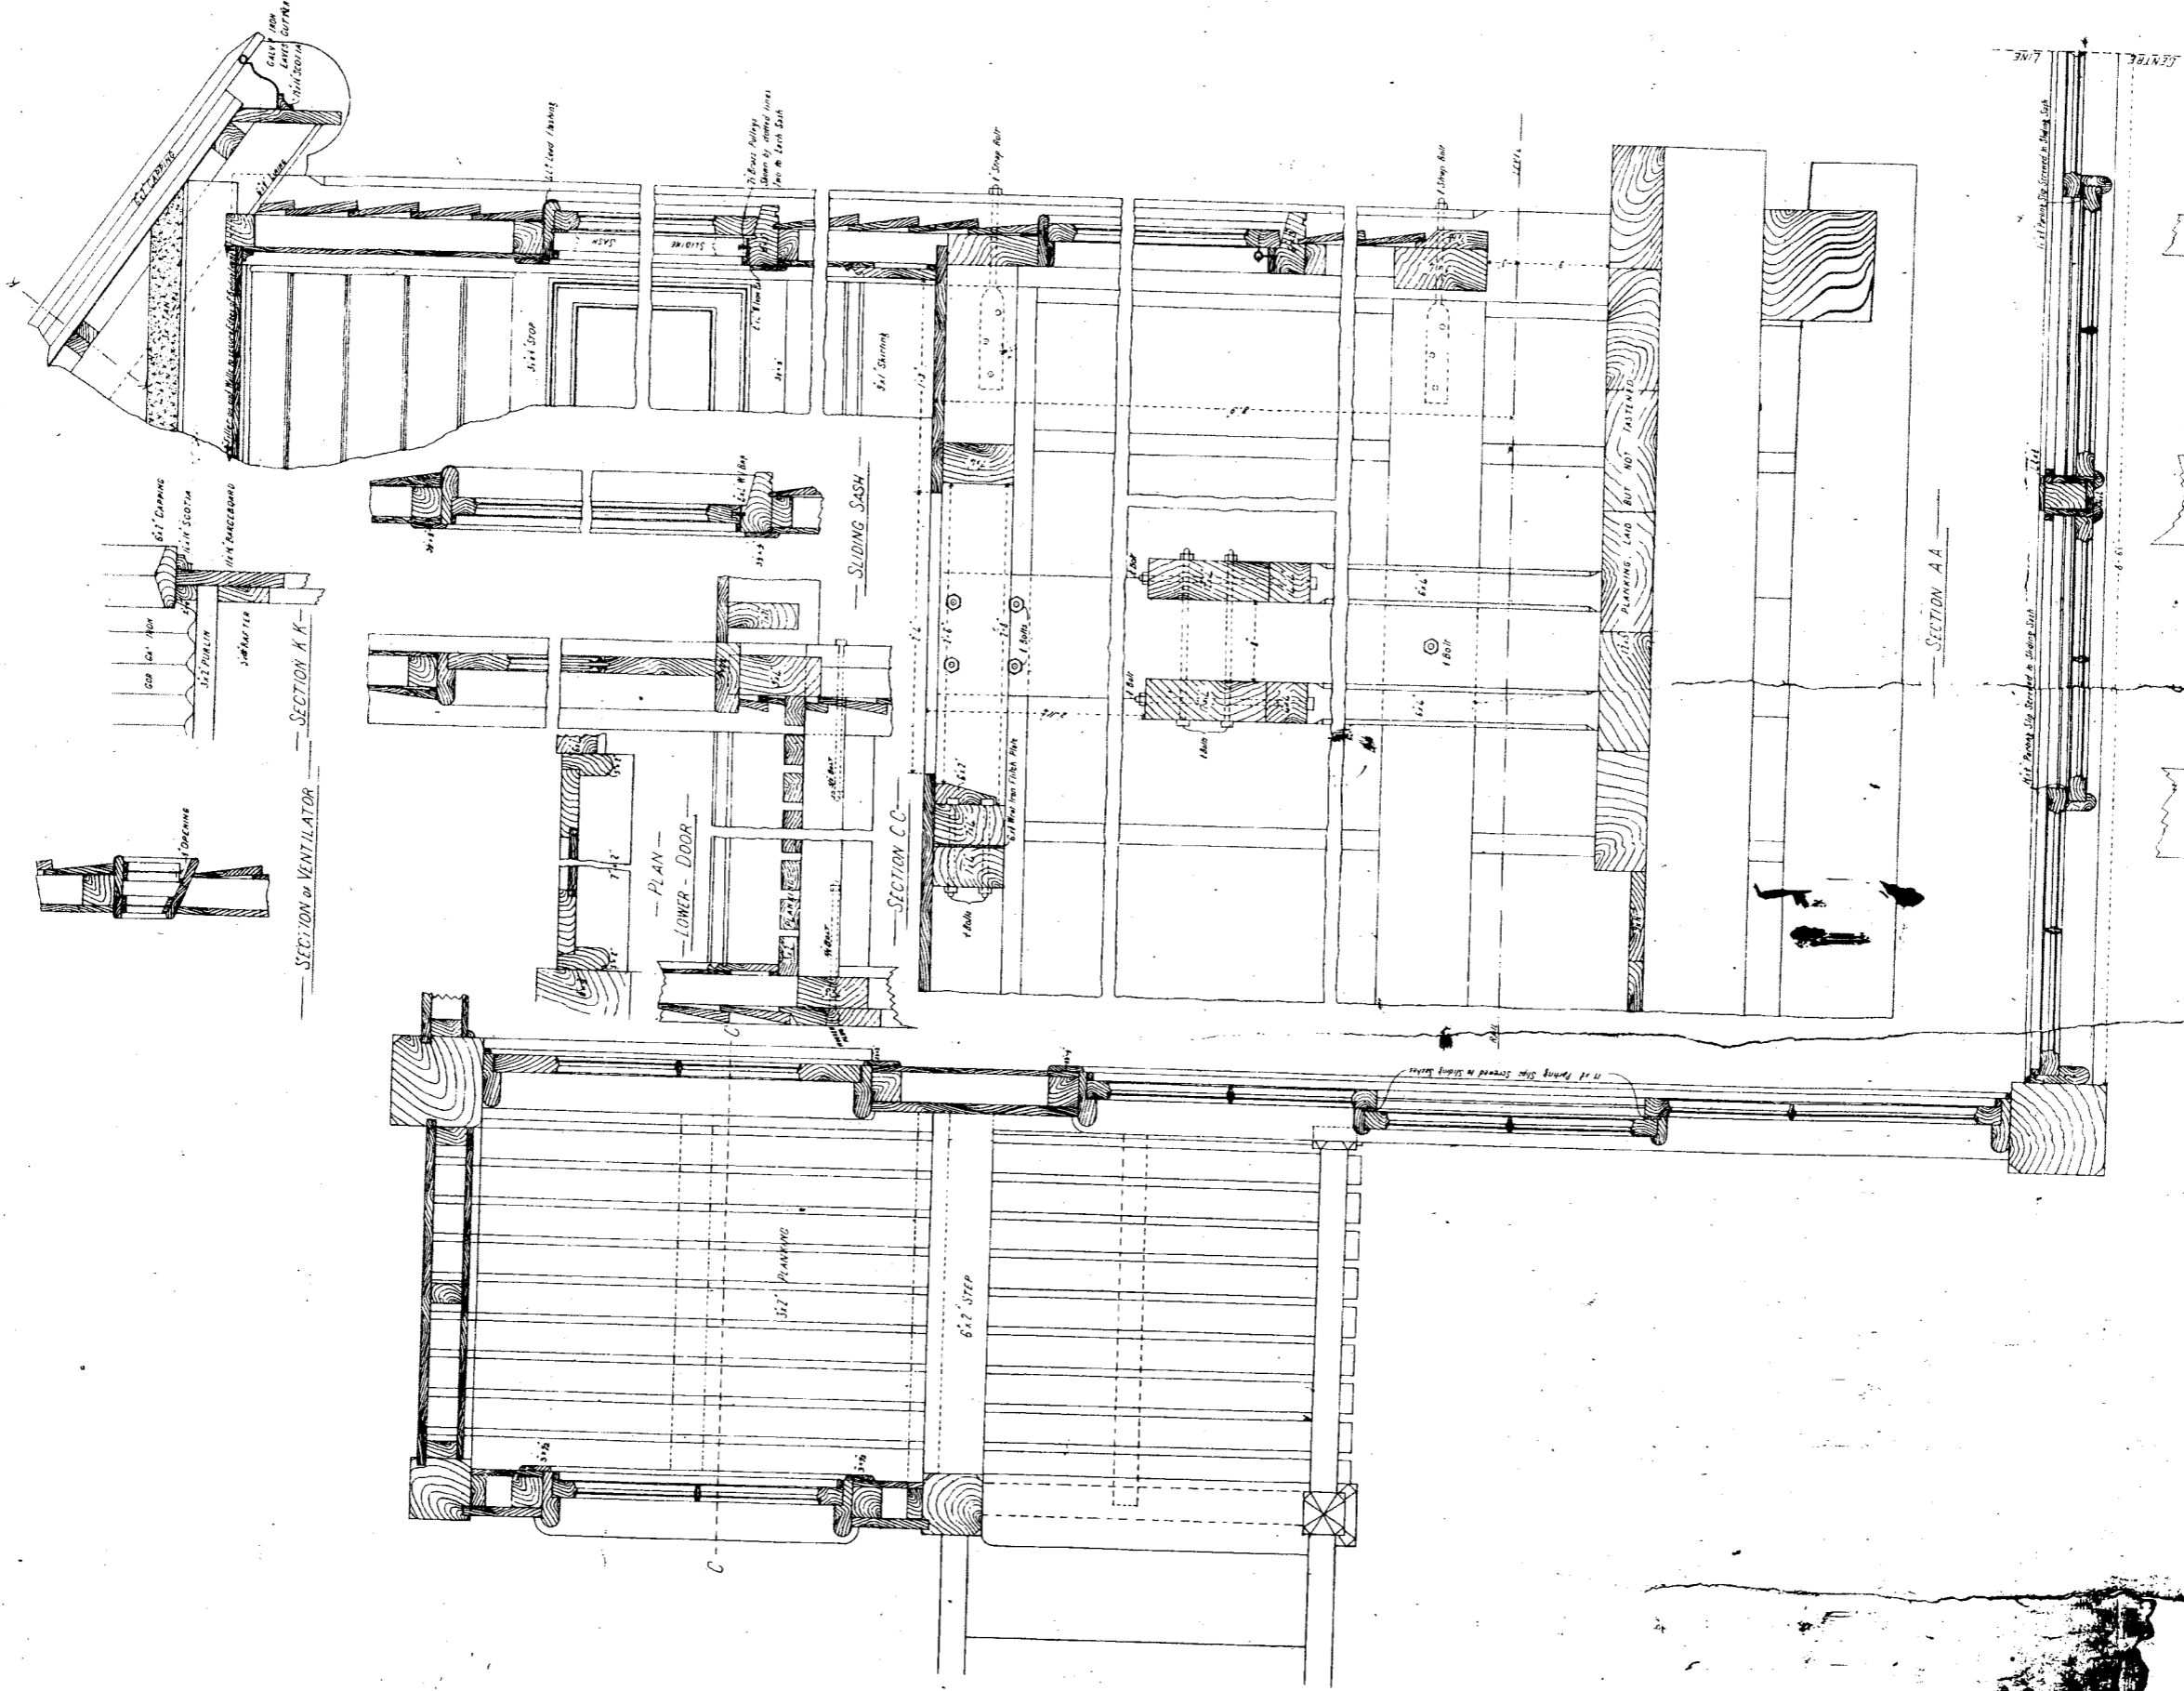

METHOD OF FIXING FOOT OF APPARATUS

STANDARD