


VICTORIAN RAILWAYS,  
MELBOURNE & RIVER MURRAY RAILWAY.

CONTINUED  
DRAWING, NO. A  
SECTION NO. 10

VIADUCT OVER BARKERS CREEK

AT 5 M. 55 CHS. 65 LKS. LOCAL MILEAGE  
OR 7 1/2 M. 46 CHS. 34 LKS. THRO' MILEAGE  
( ON A CURVE 60 CHAINS RADIUS )

*Revised  
Dimensions to the original*

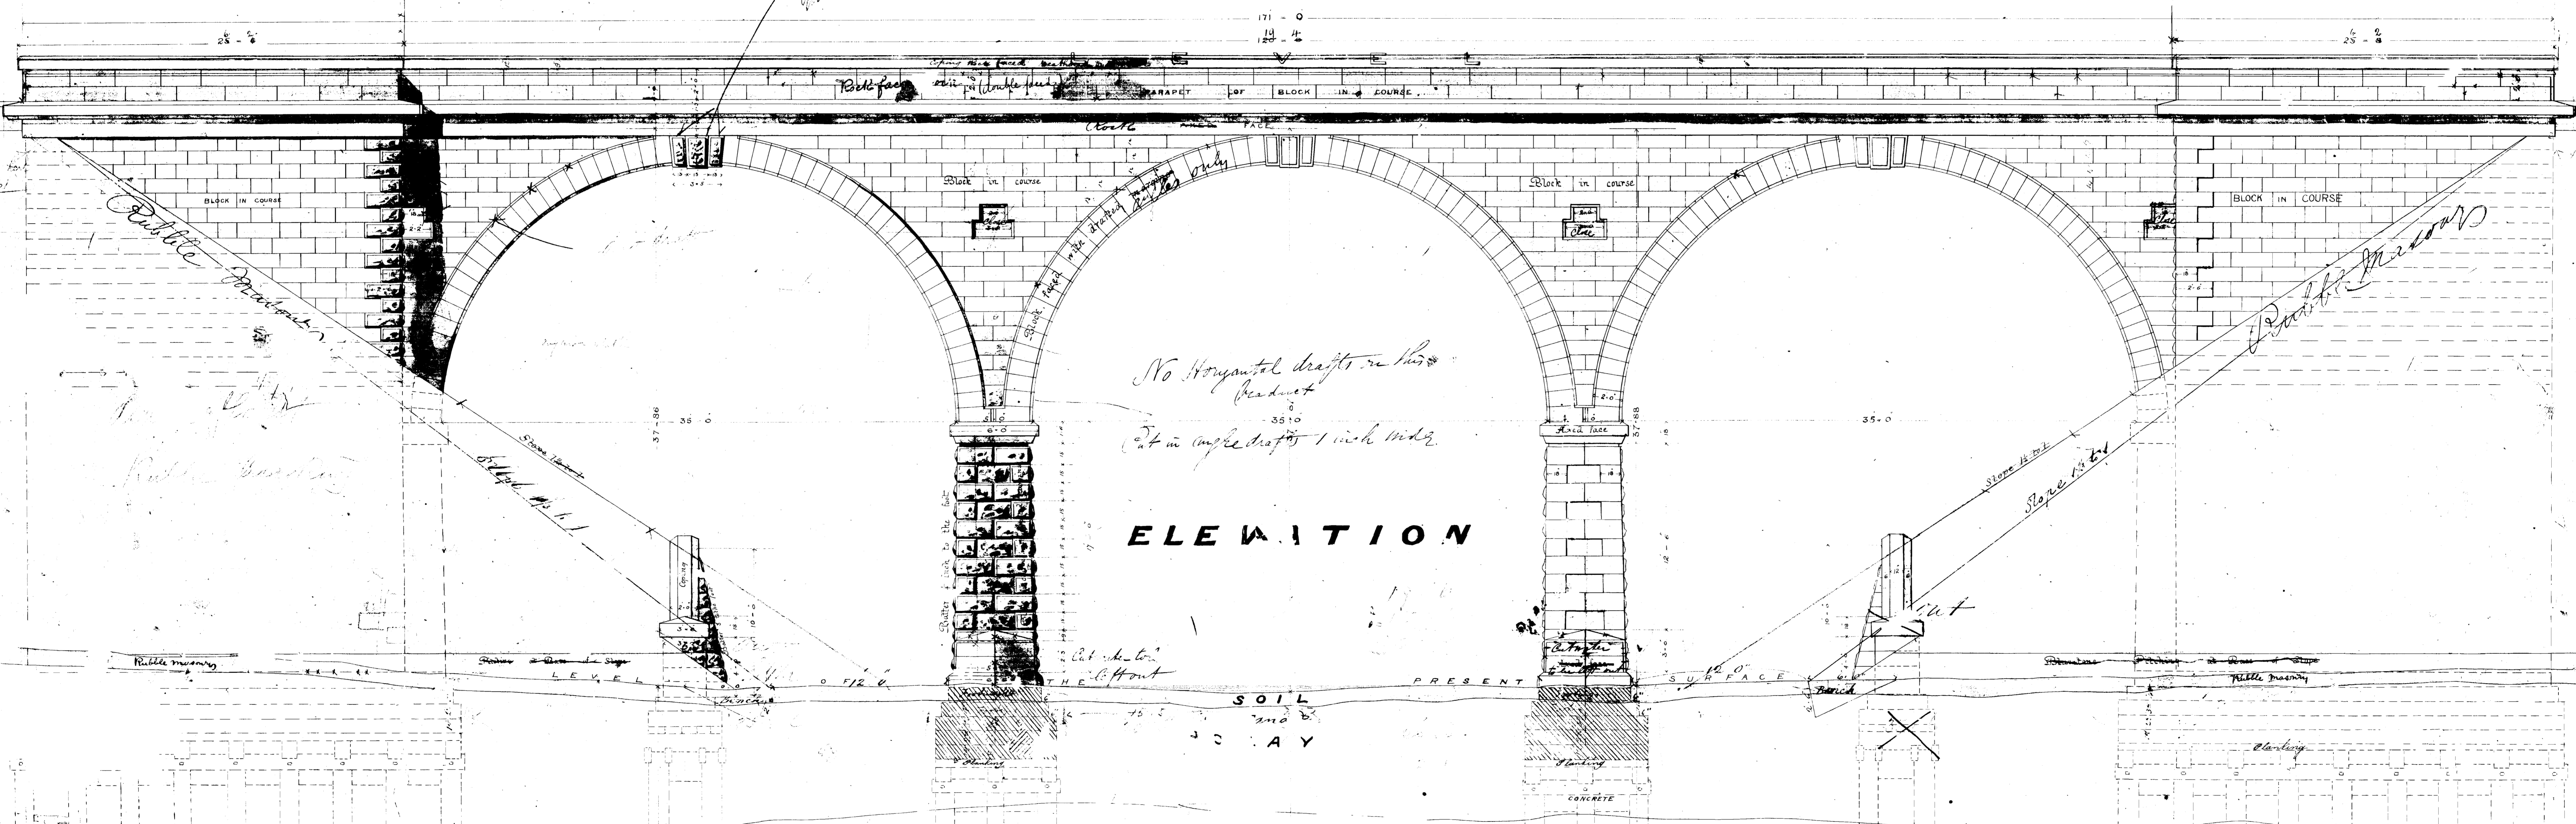

*J. W. Hancock*

FOR VISION  
TO 05 1000

872 3210