

821

V. R.


DAYLESFORD

Additional Sanitary Accommodation

Scale: 8 Feet to an Inch.

R.C.O.

5198/22 H.W.

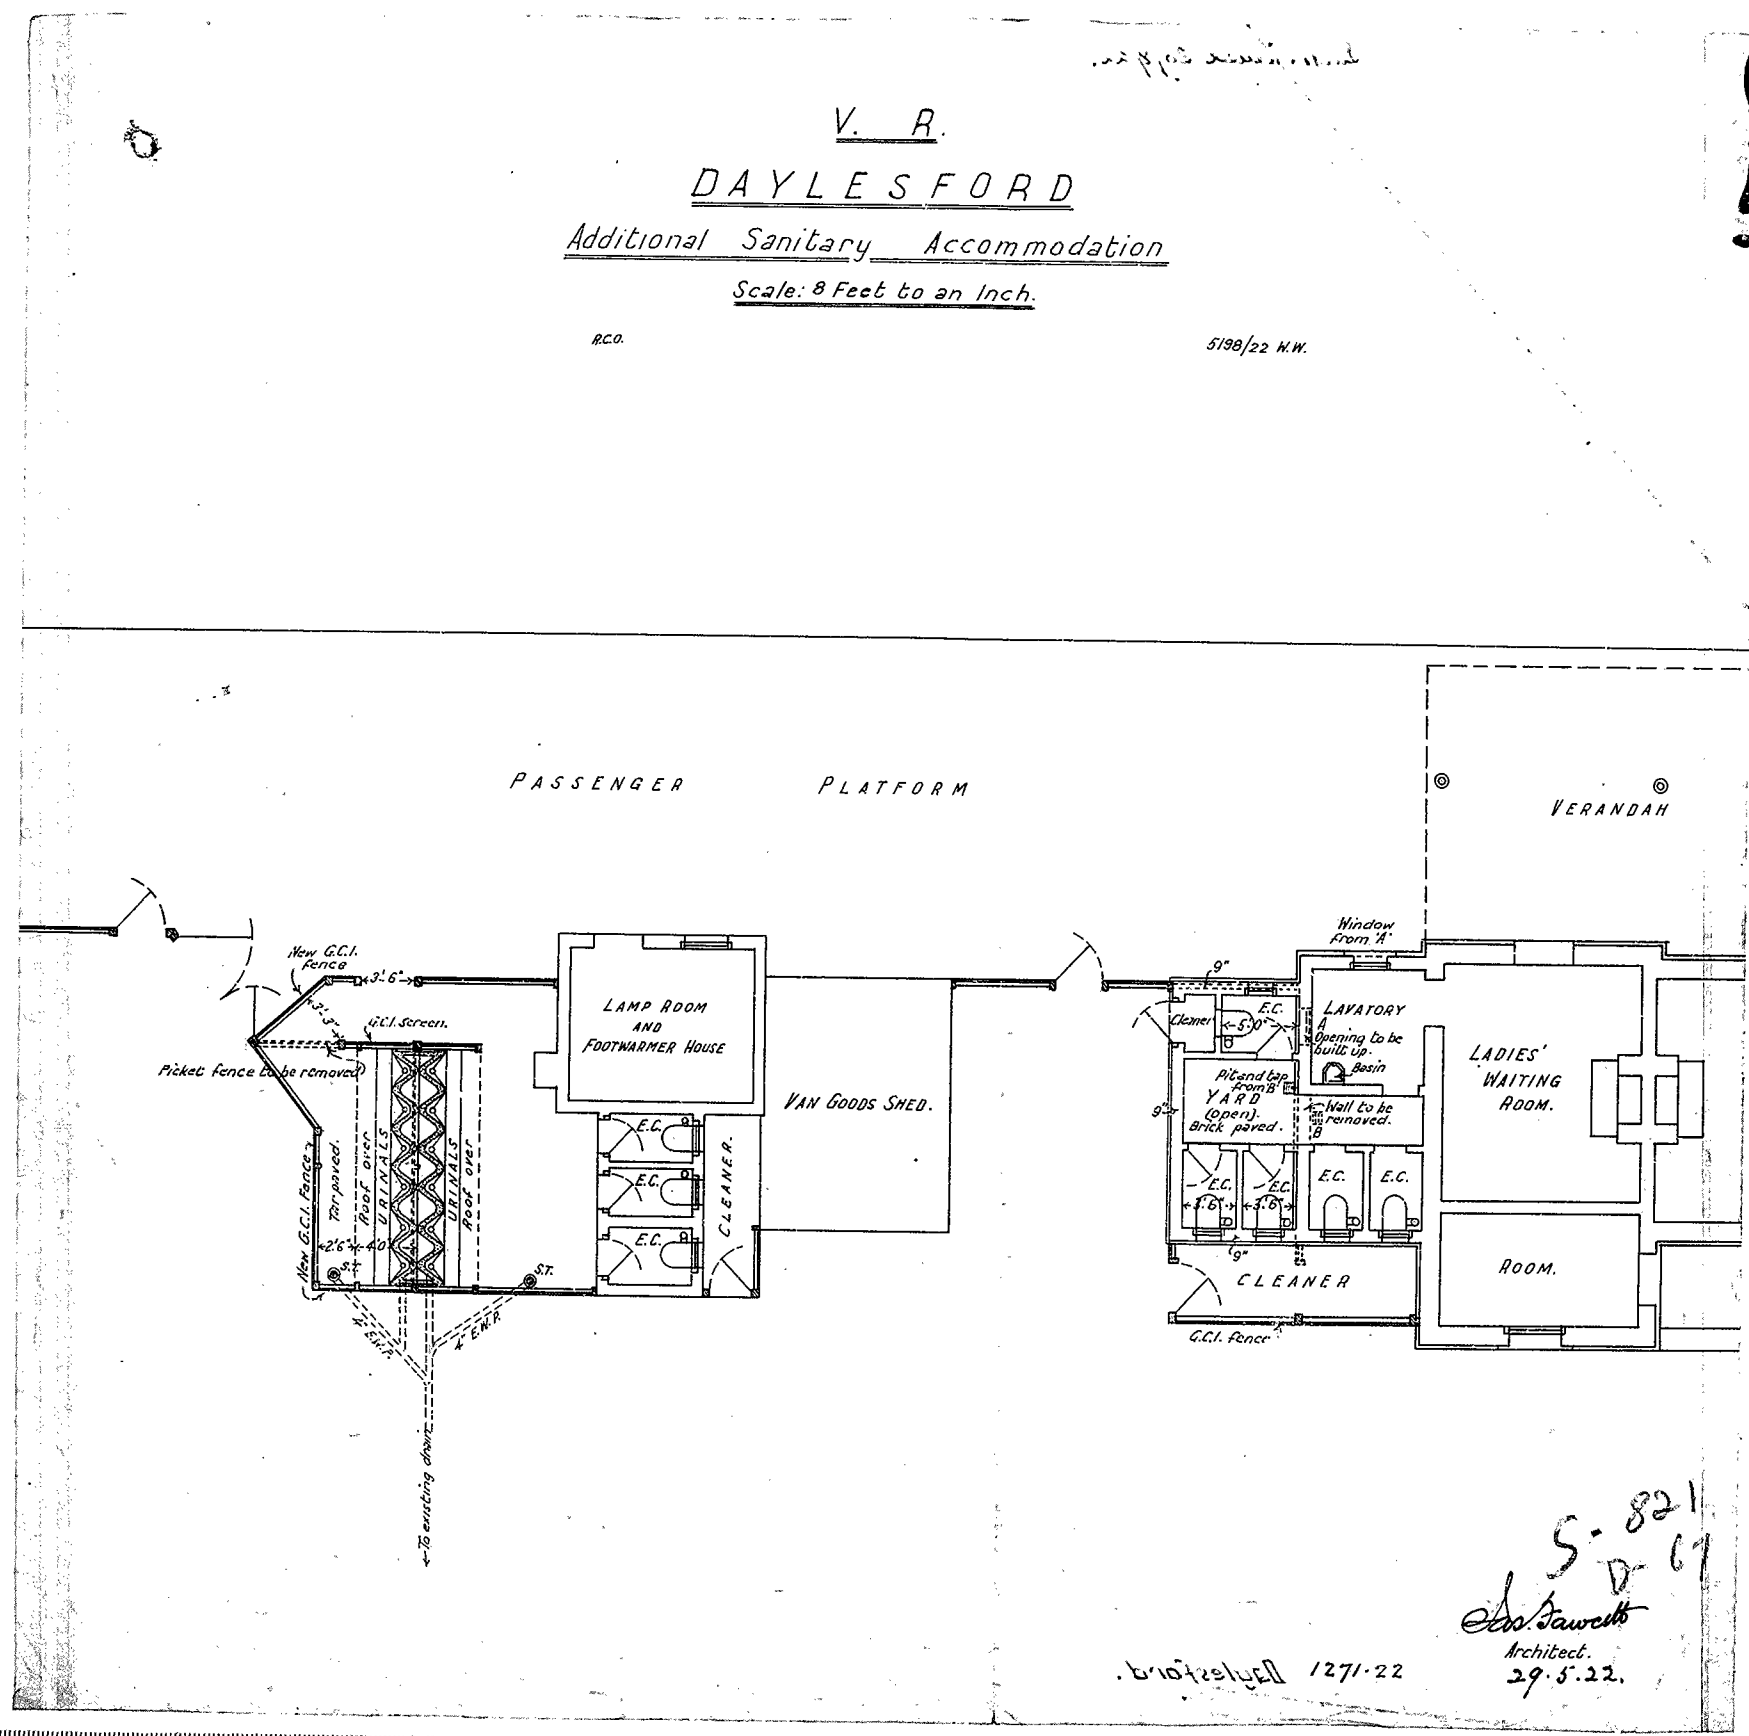

S-821  
 D-67  
 J. Sawett  
 Architect.  
 29.5.22.

Daylesford 1271-22

