


V. R.

DOOEN

New Signal Box etc.

Scale - 1/8 Full Size

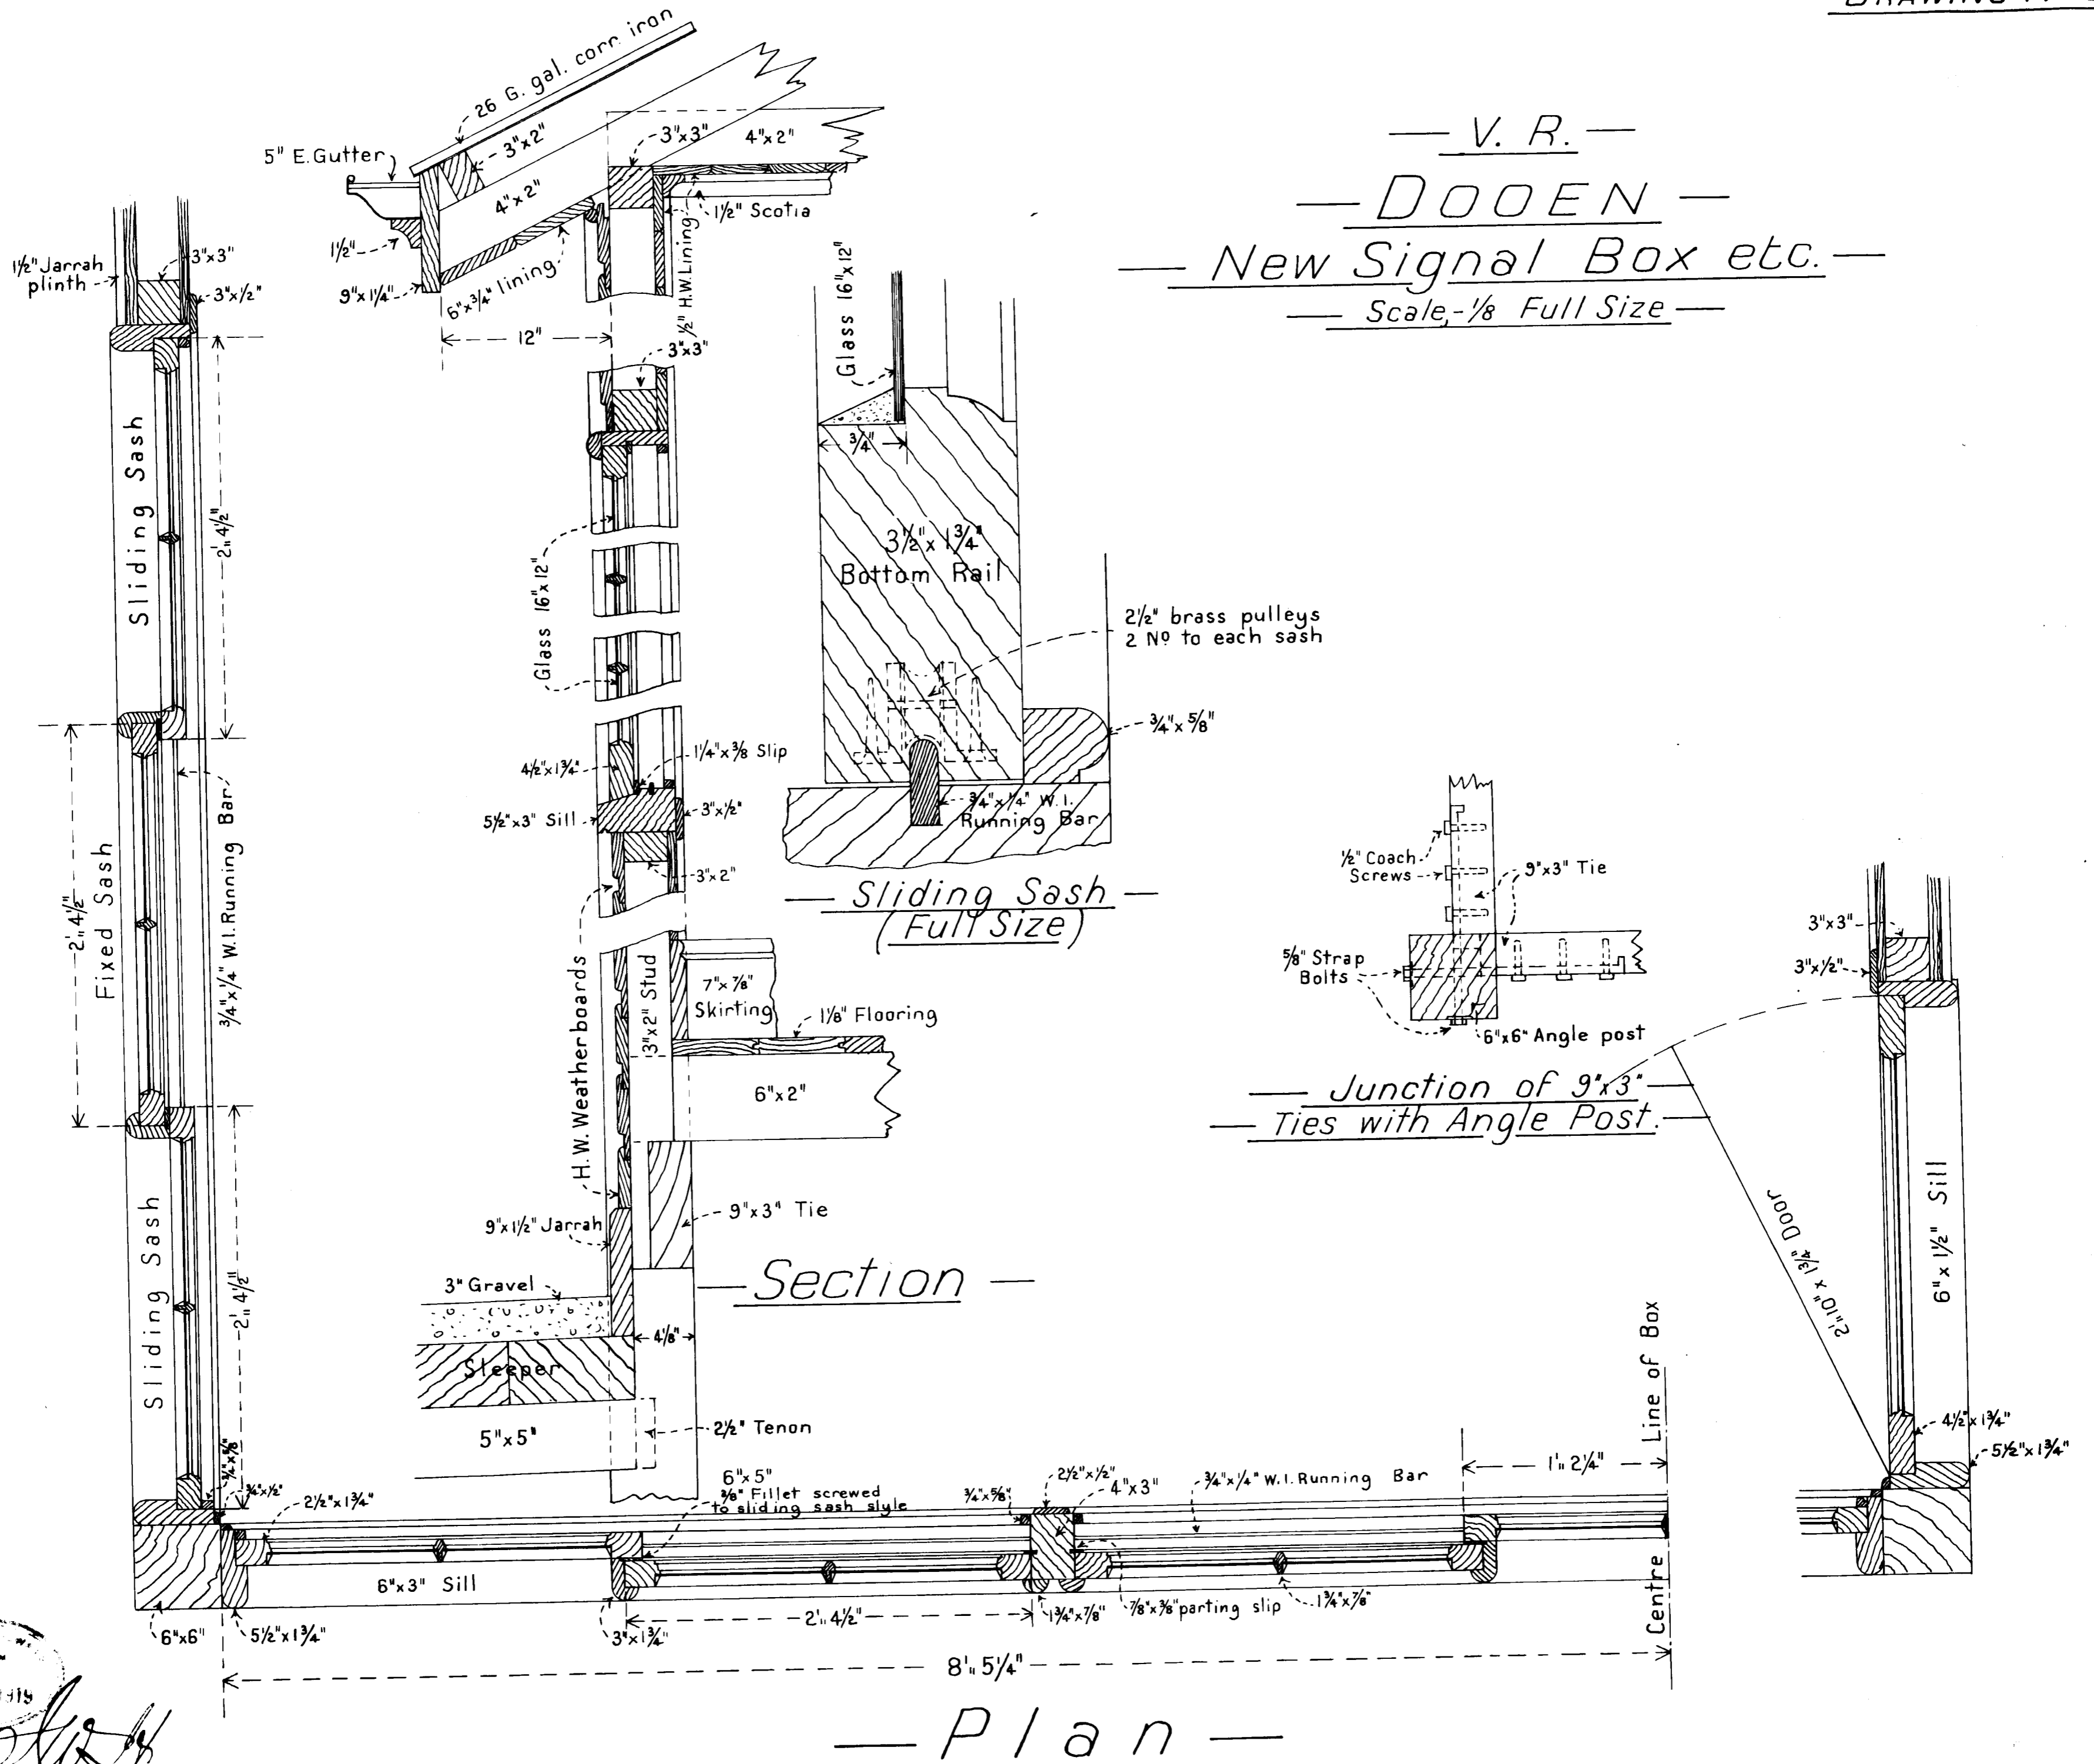

Plan

VICTORIA  
 1919  
 OCT 5 1919  
 [Signature]

10.12.10