
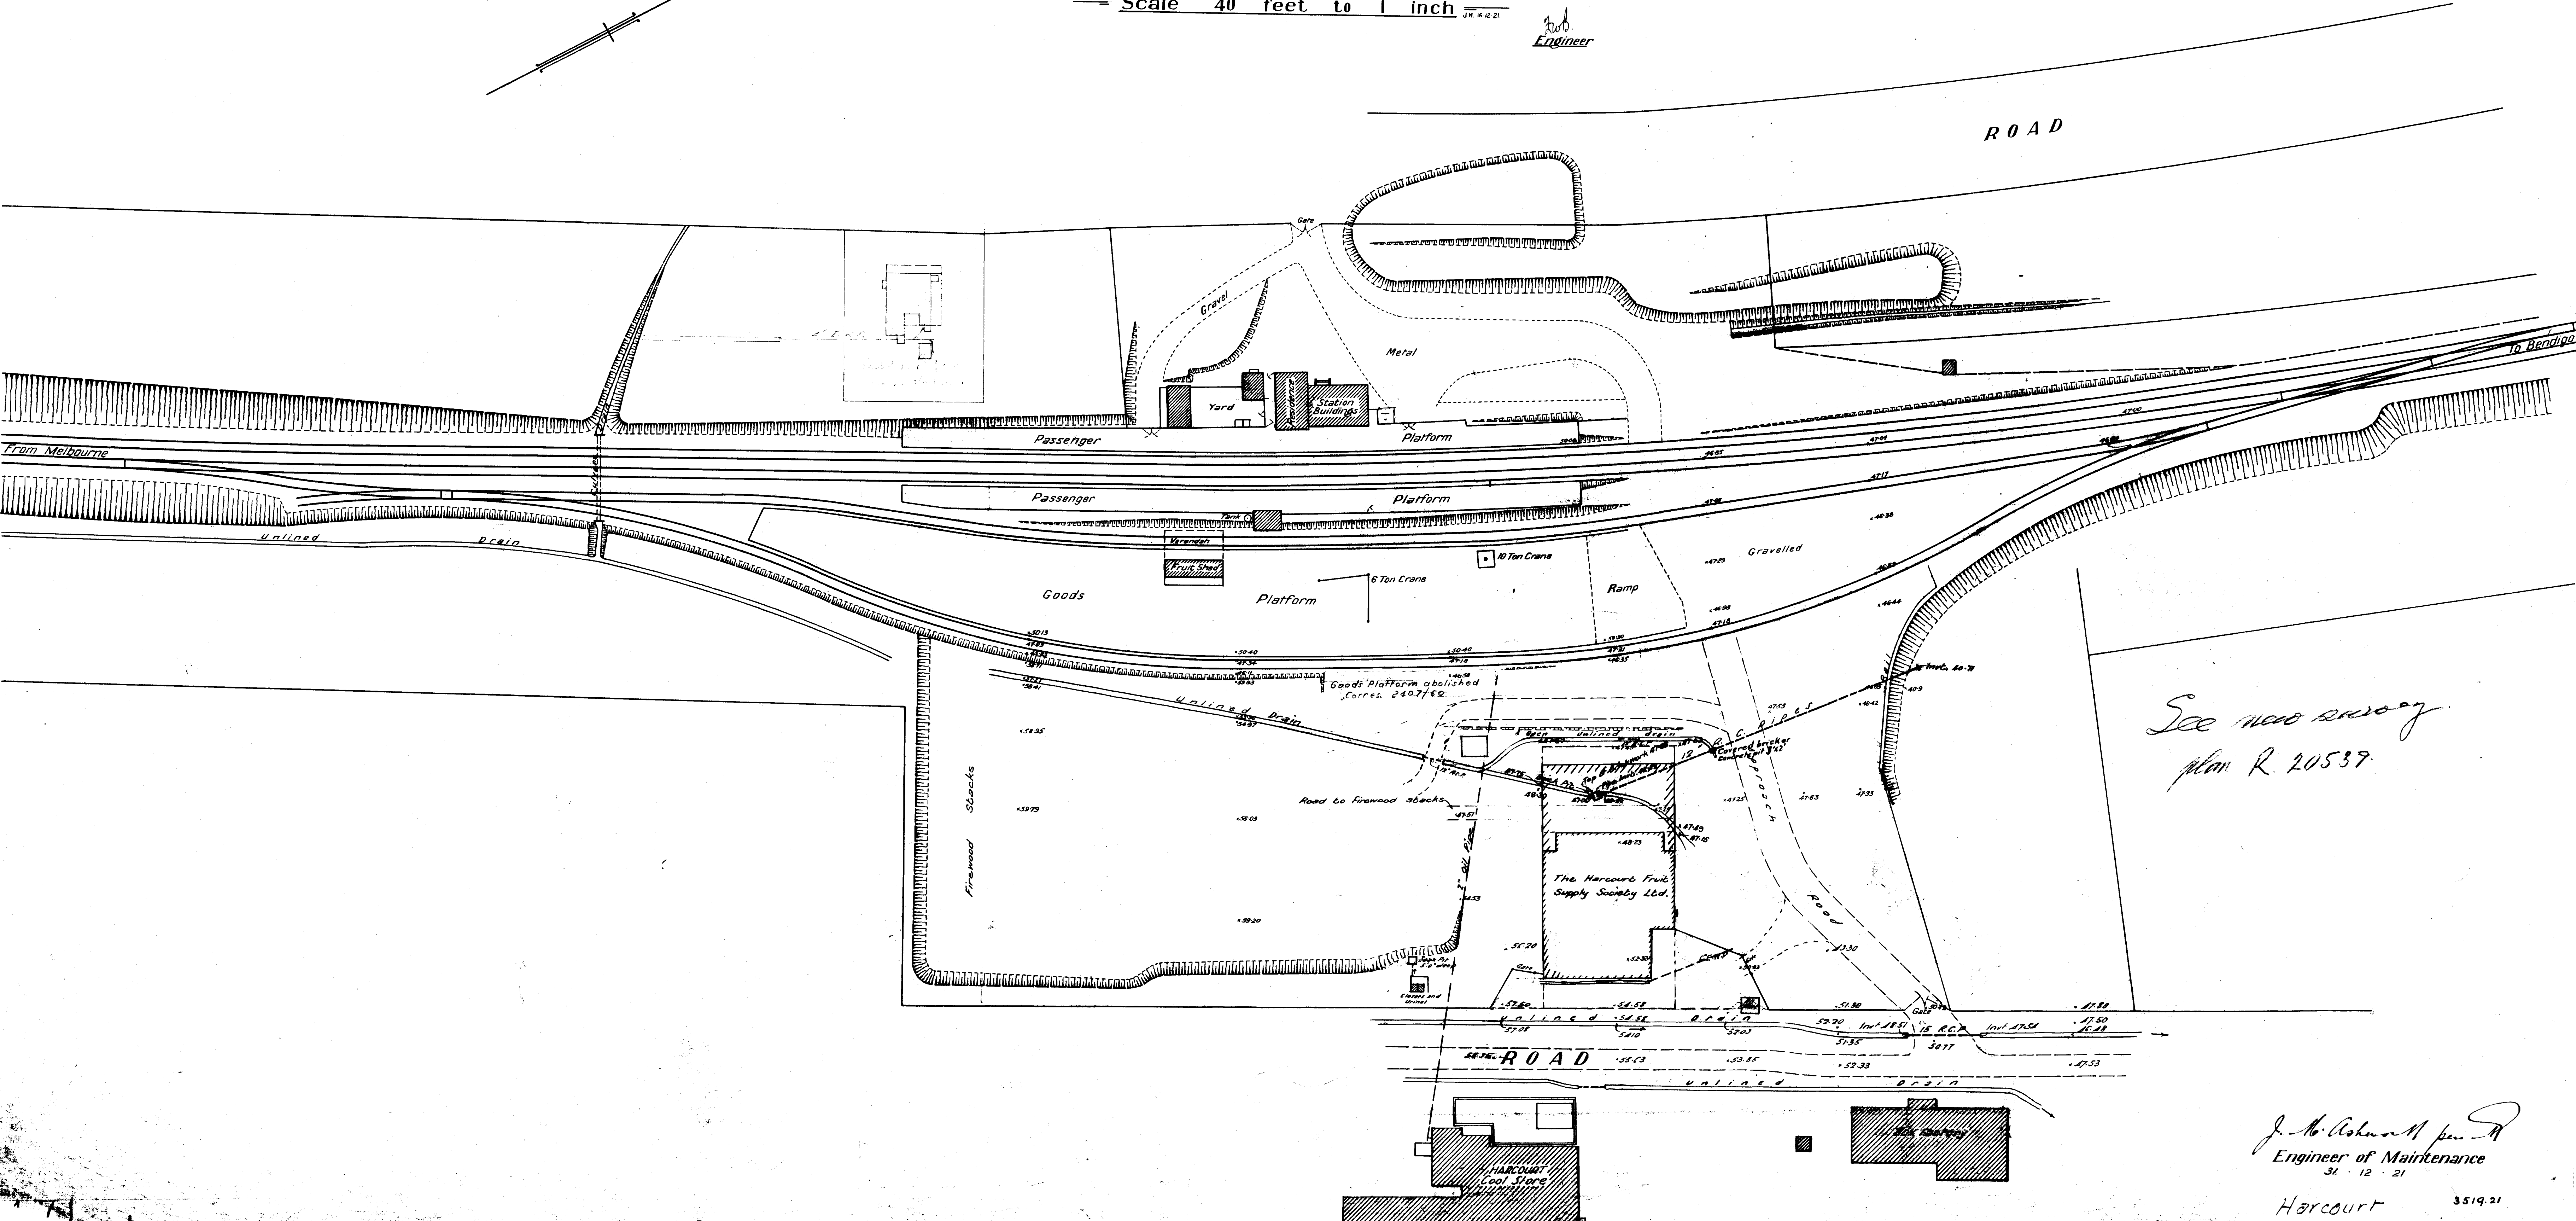


— V R —
HARCOURT

Plan showing drainage referred to

Scale 40 feet to 1 inch

Rob.
Engineer

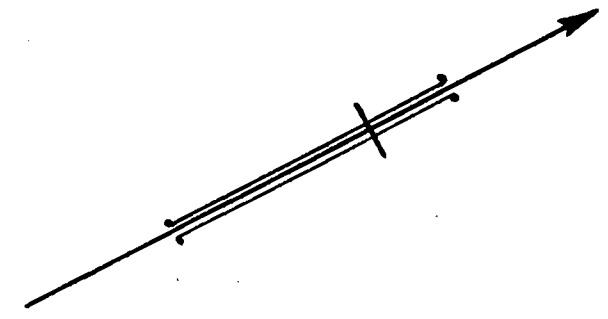

See new survey
plan R. 20539

J. M. Robinson per R.
Engineer of Maintenance
31. 12. 21

Harcourt 3519.21

47/1-1