

V. R. HAWTHORN TO KEW



SCALE 160 FEET TO AN INCH

2


916
1st
Urgent
7/18/12

References

- Water Main
- Gas Main
- Underground Telephone
- Ariel Telephone Wires
- Telegraph Wires
- + + + + Electric Power and Light Wires
- E.L.P. Electric Light Poles
- R.T.P. Railway Telegraph Poles
- (S) Semaphores
- (82) Bridges over Tracks

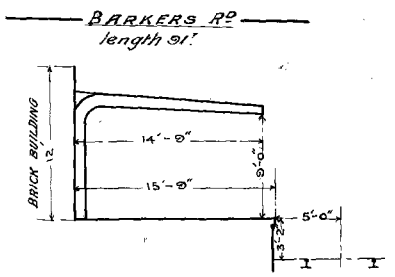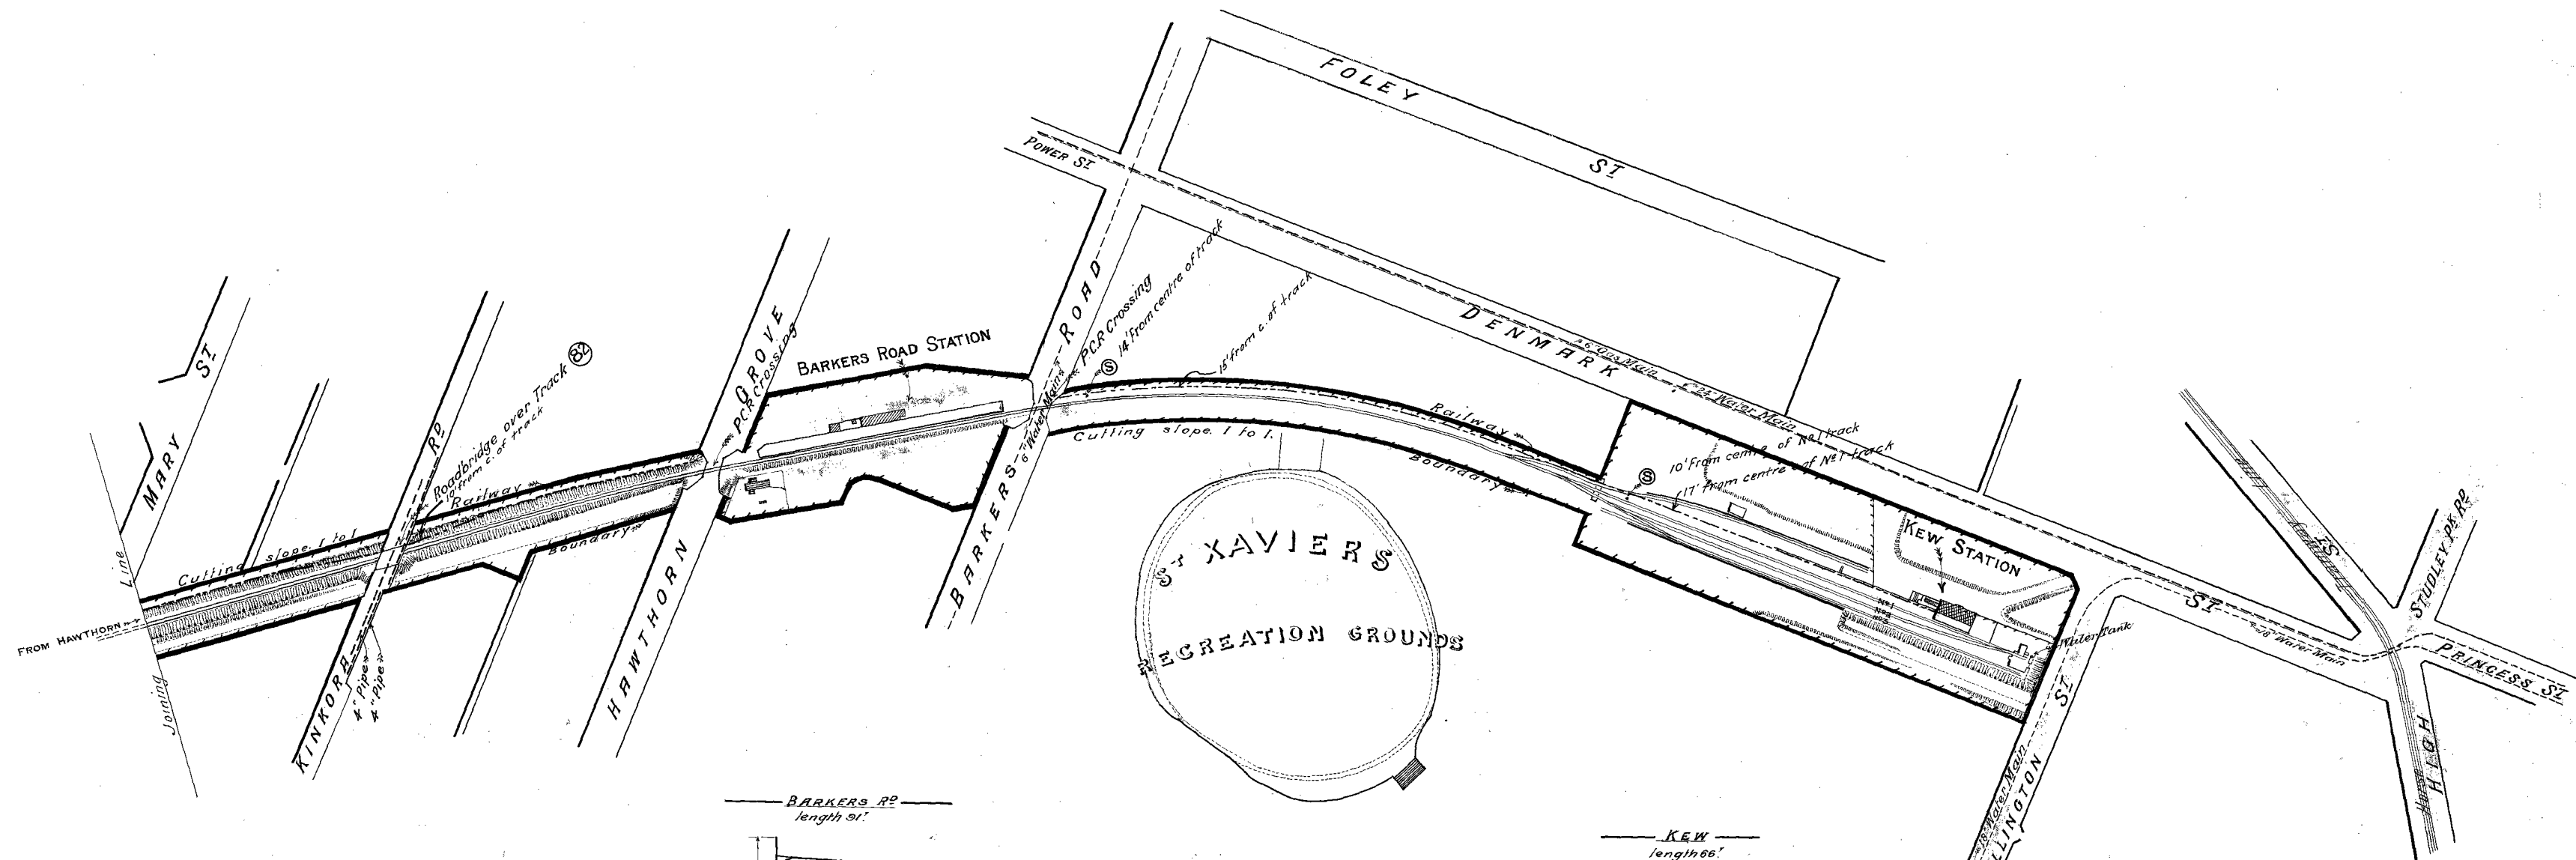

Cross Section of Verandahs
Scale - 10 FT to 1"

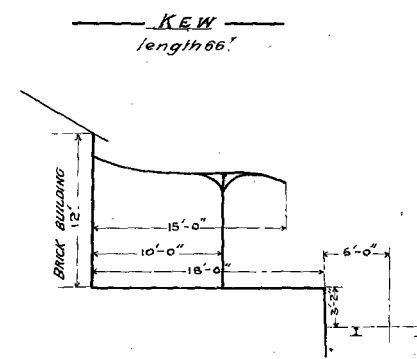

Cross Section of Verandahs
Scale - 10 FT to 1"

Sheet
2 of 3