


V. R.
WANGARATTA STATION GROUND

Scale 40 Feet to 1 Inch

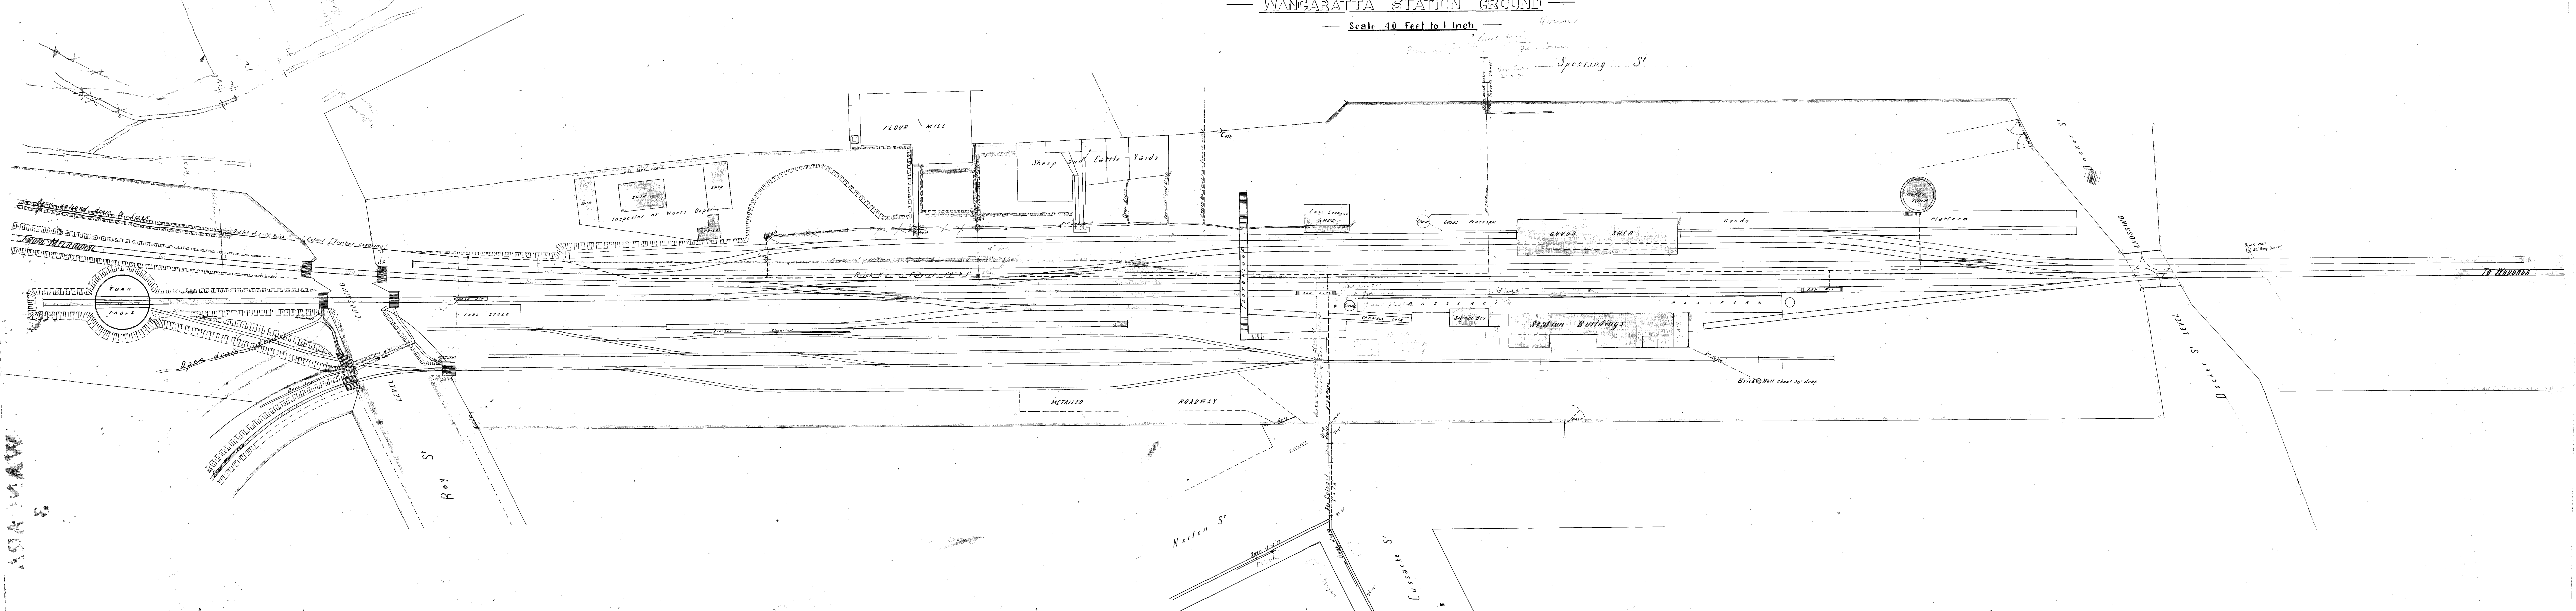

ASB 11/10/00