
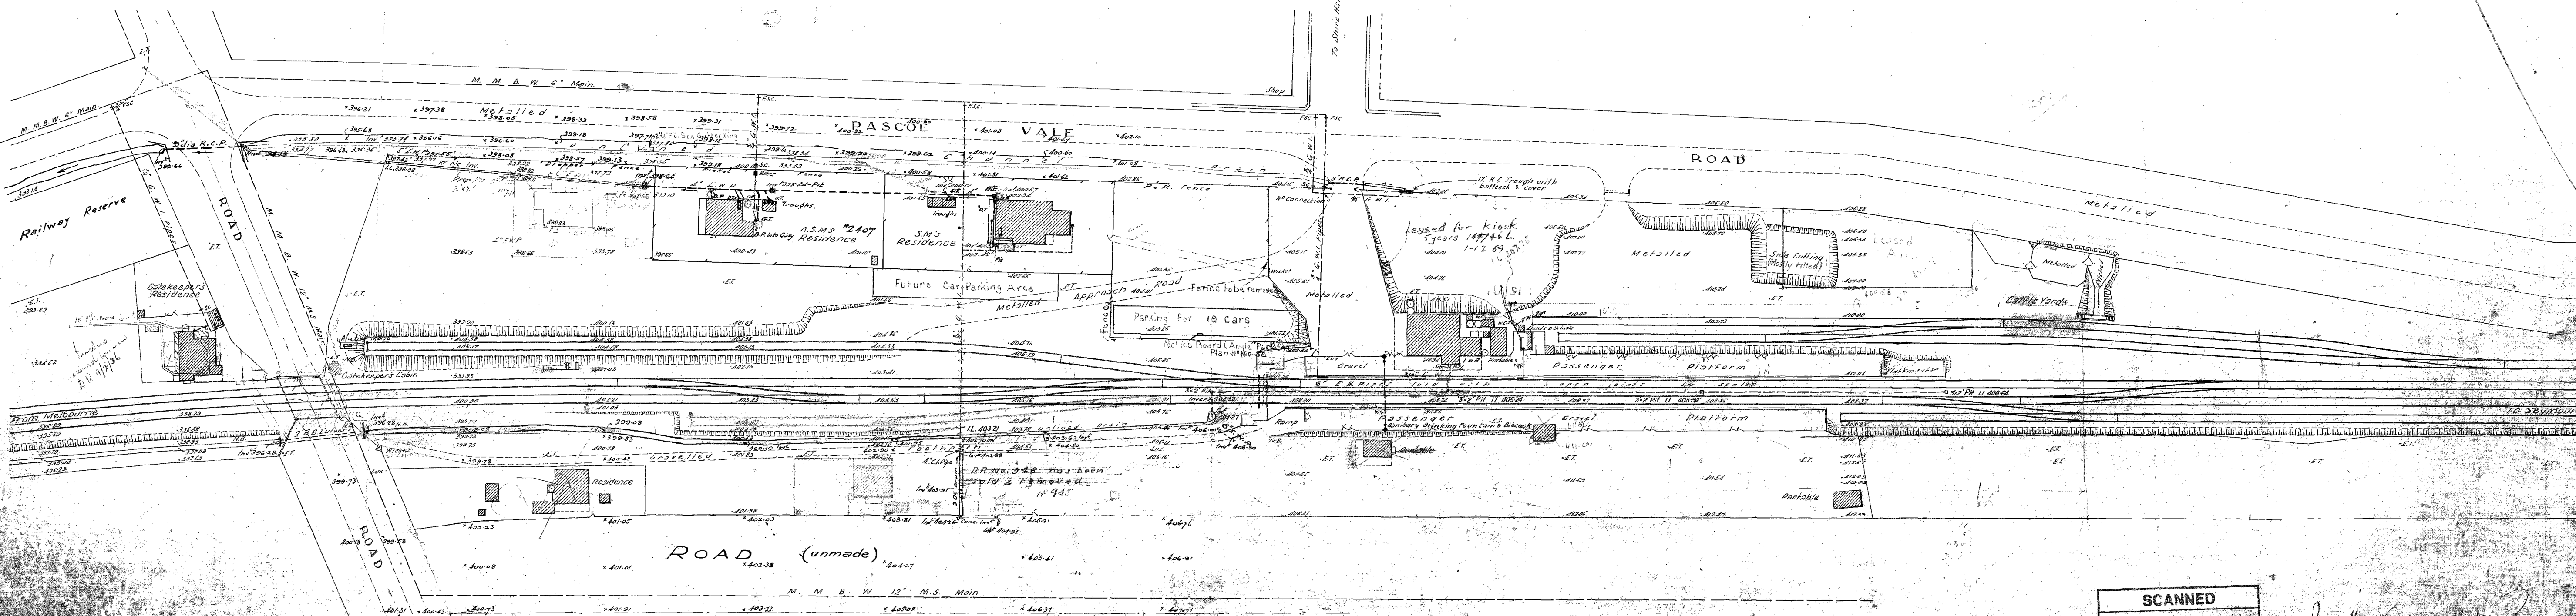


BROADMEADOWS

PLAN SHOWING DRAINAGE REFERRED TO

Scale, 40 Ft. to 1 in. A.F.

13/1/21

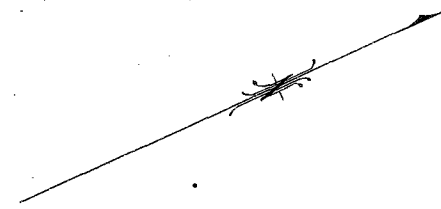

SCANNED
This tracing has been scanned and is not to be used for further amendments. Information on this tracing may not be up-to-date.

J. McArthur
Engineer of Works
13/1/21
BROADMEADOWS
69

1-671

149