

# VICTORIAN RAILWAYS

## RAILWAY CONSTRUCTION


### LINTON TO SKIPTON

#### STATION GROUND AT SKIPTON

AT 12m. 59c. 00l. LOCAL MILEAGE.  
111m. 38c. 33l. FROM MELBOURNE.



SCALE: - 40 FEET TO 1 INCH

CROSS SECTIONS OF RESERVOIR

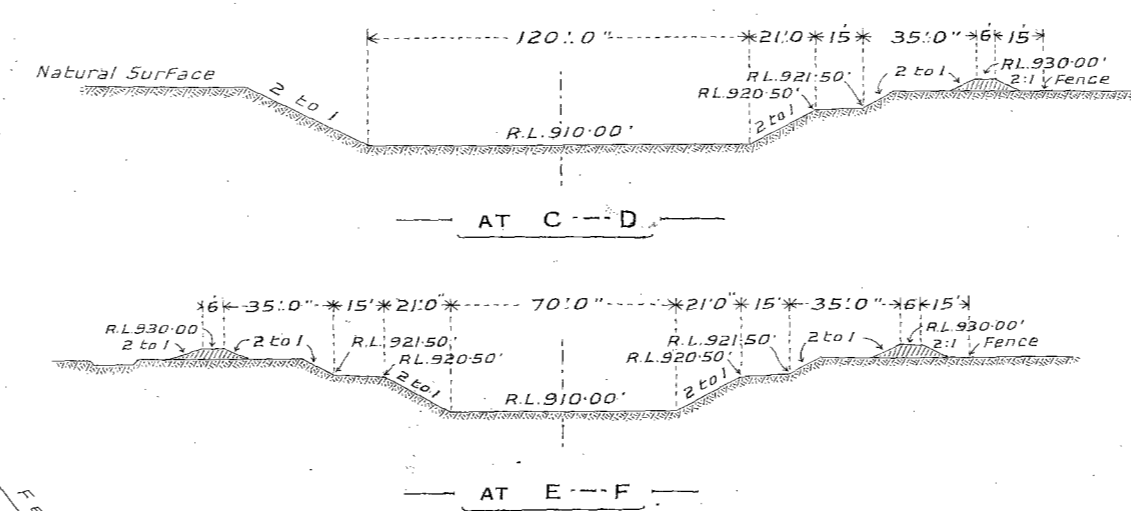

SECTION OF TURN-TABLE SIDING

SCALES: -  
Horizontal - 2 Chains to an Inch  
Vertical - 20 Feet to an Inch.

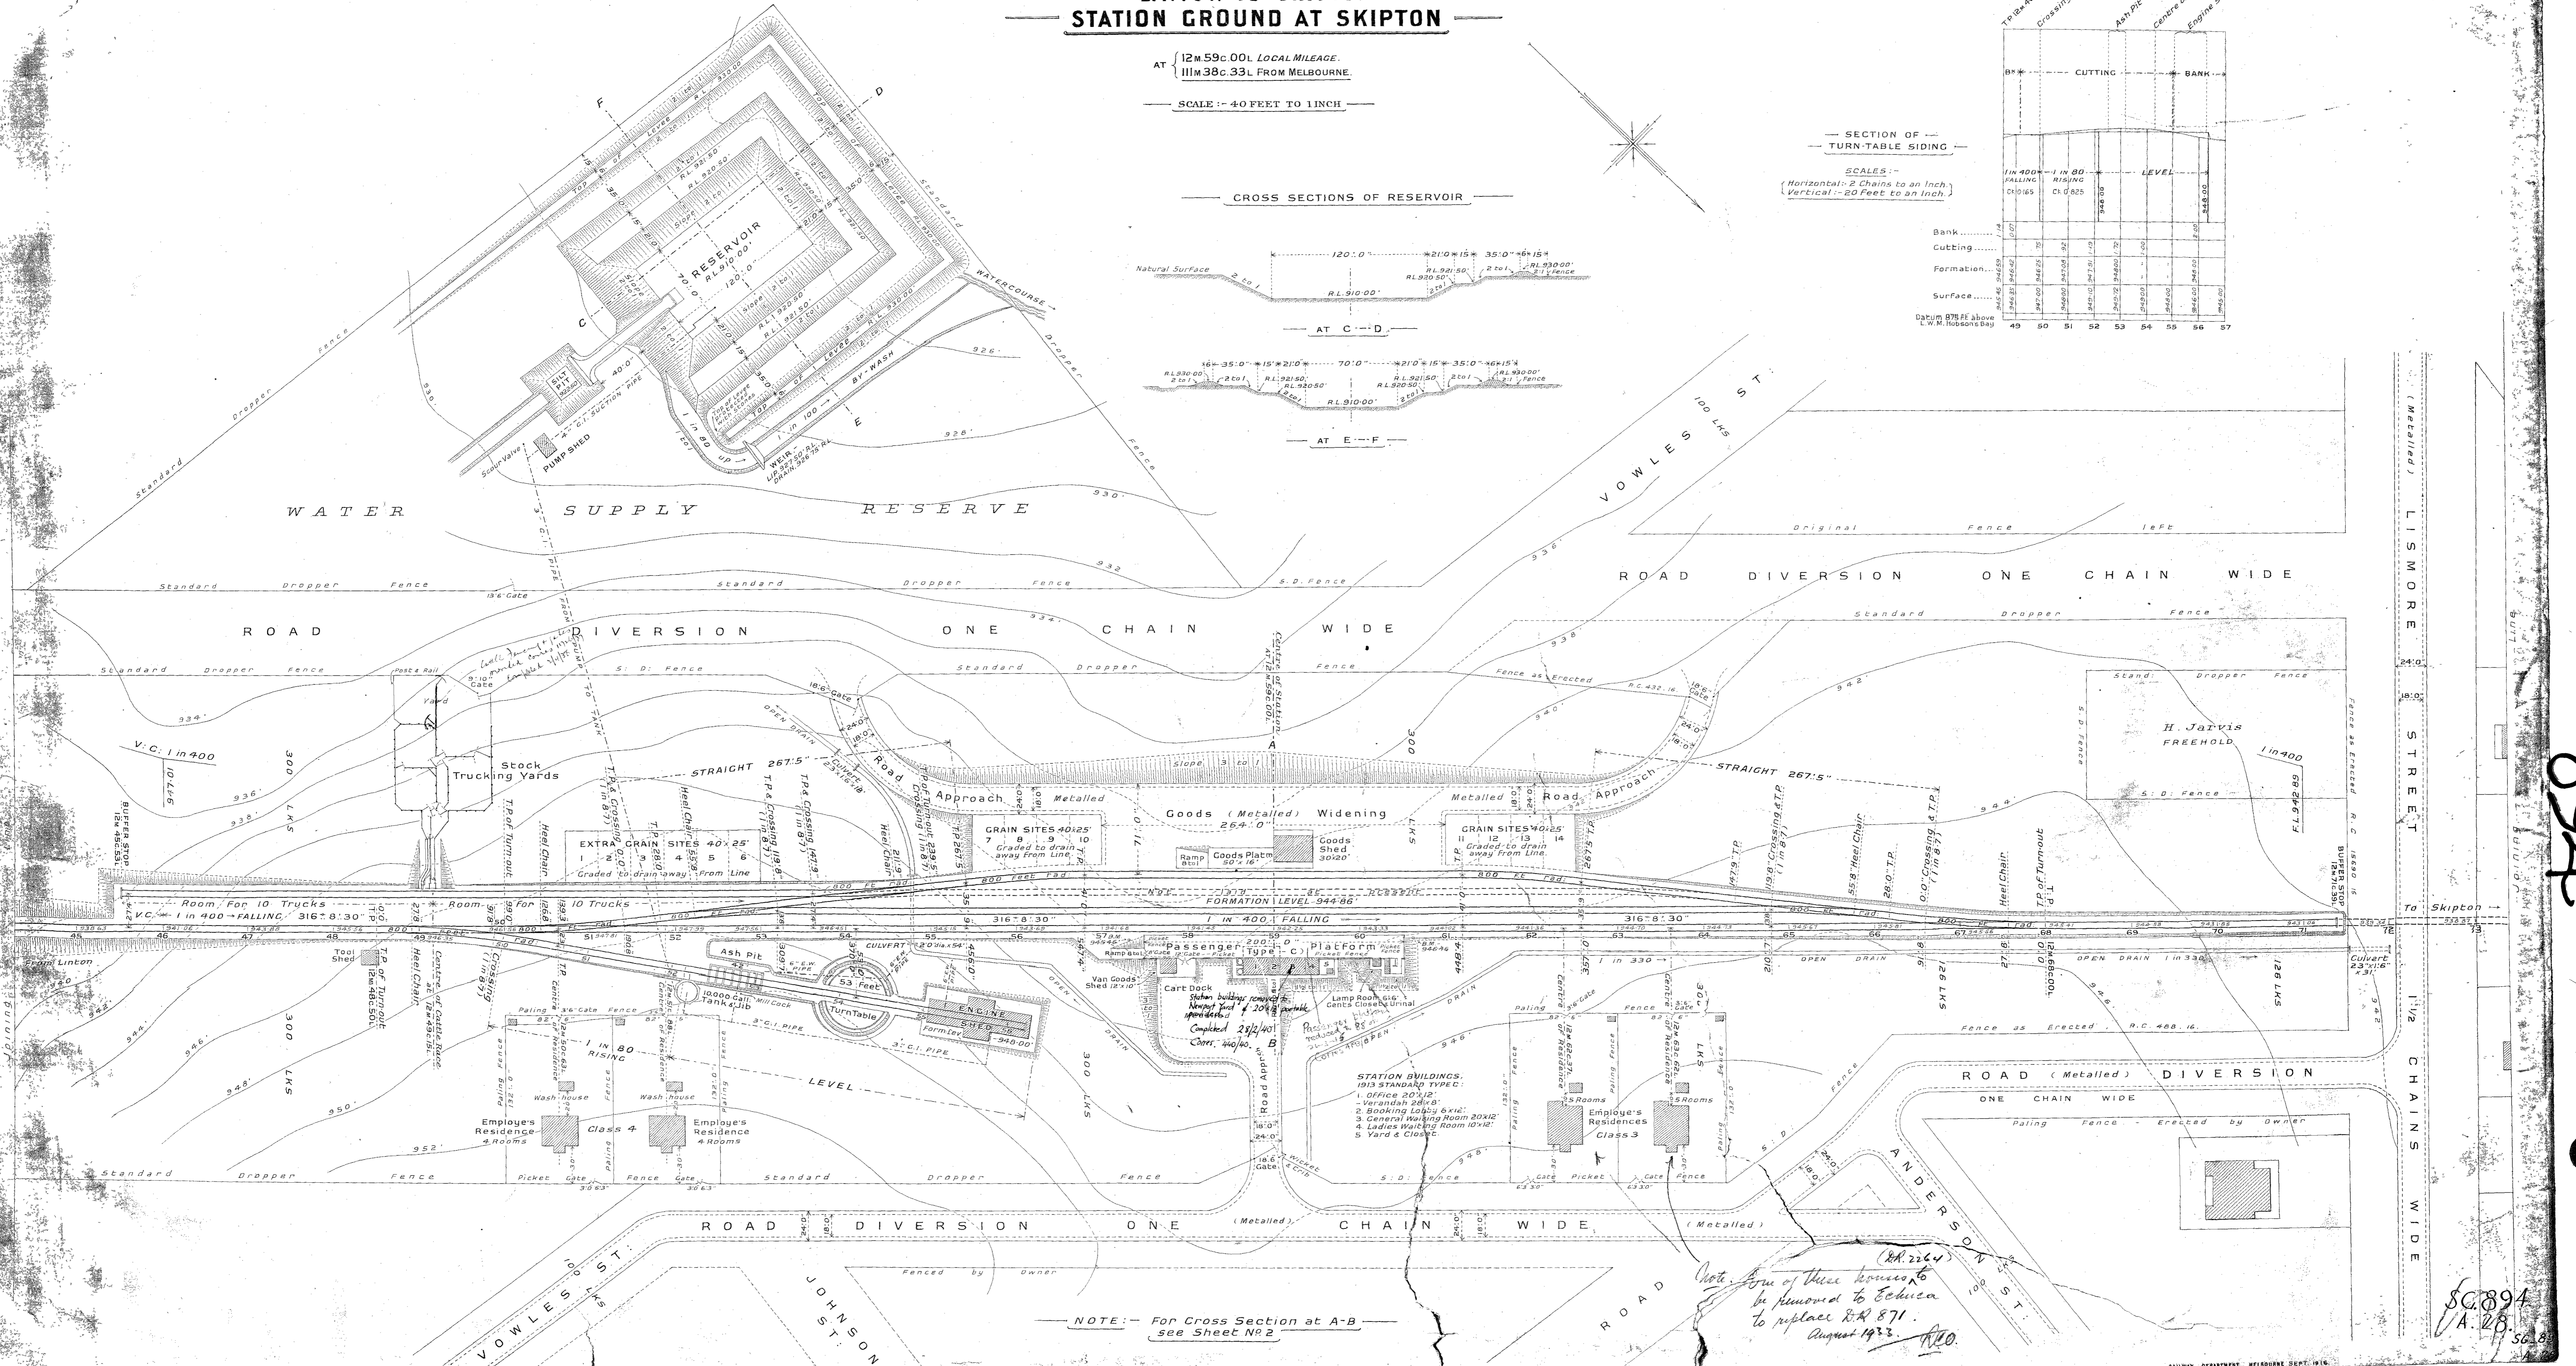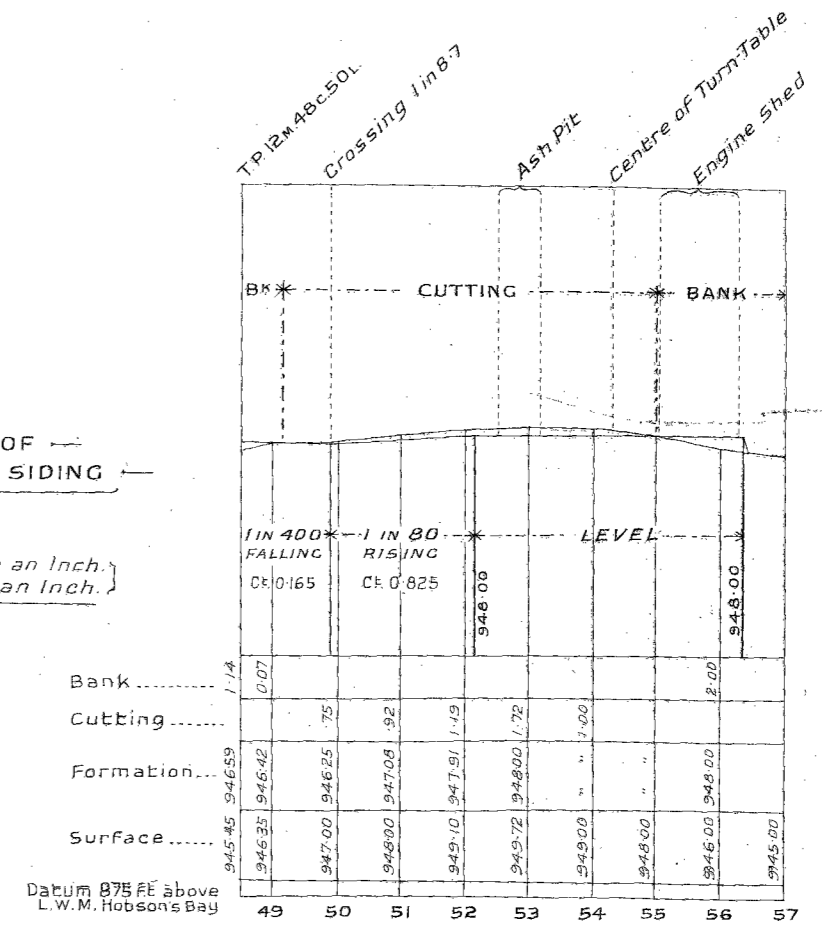

NOTE: - For Cross Section at A-B see Sheet No. 2

*Note: One of these houses to be removed to Echuca to replace R.R. 871. August 1923. R.C.O.*

894

SC 894  
A. 28.