
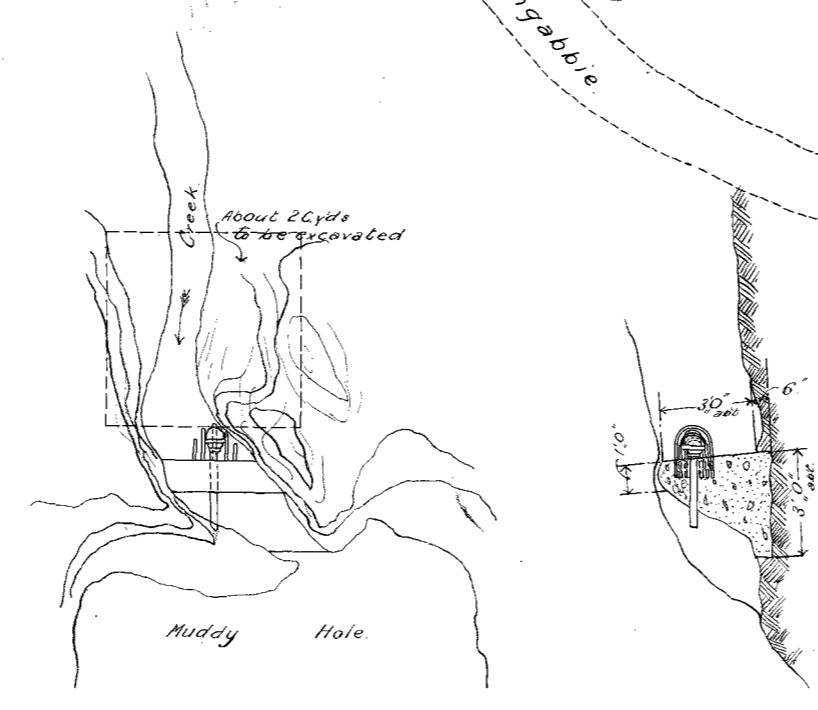
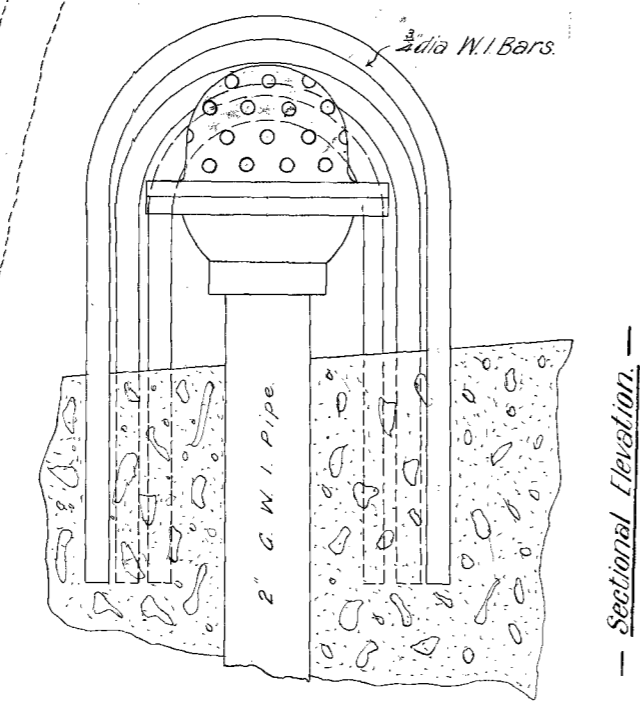
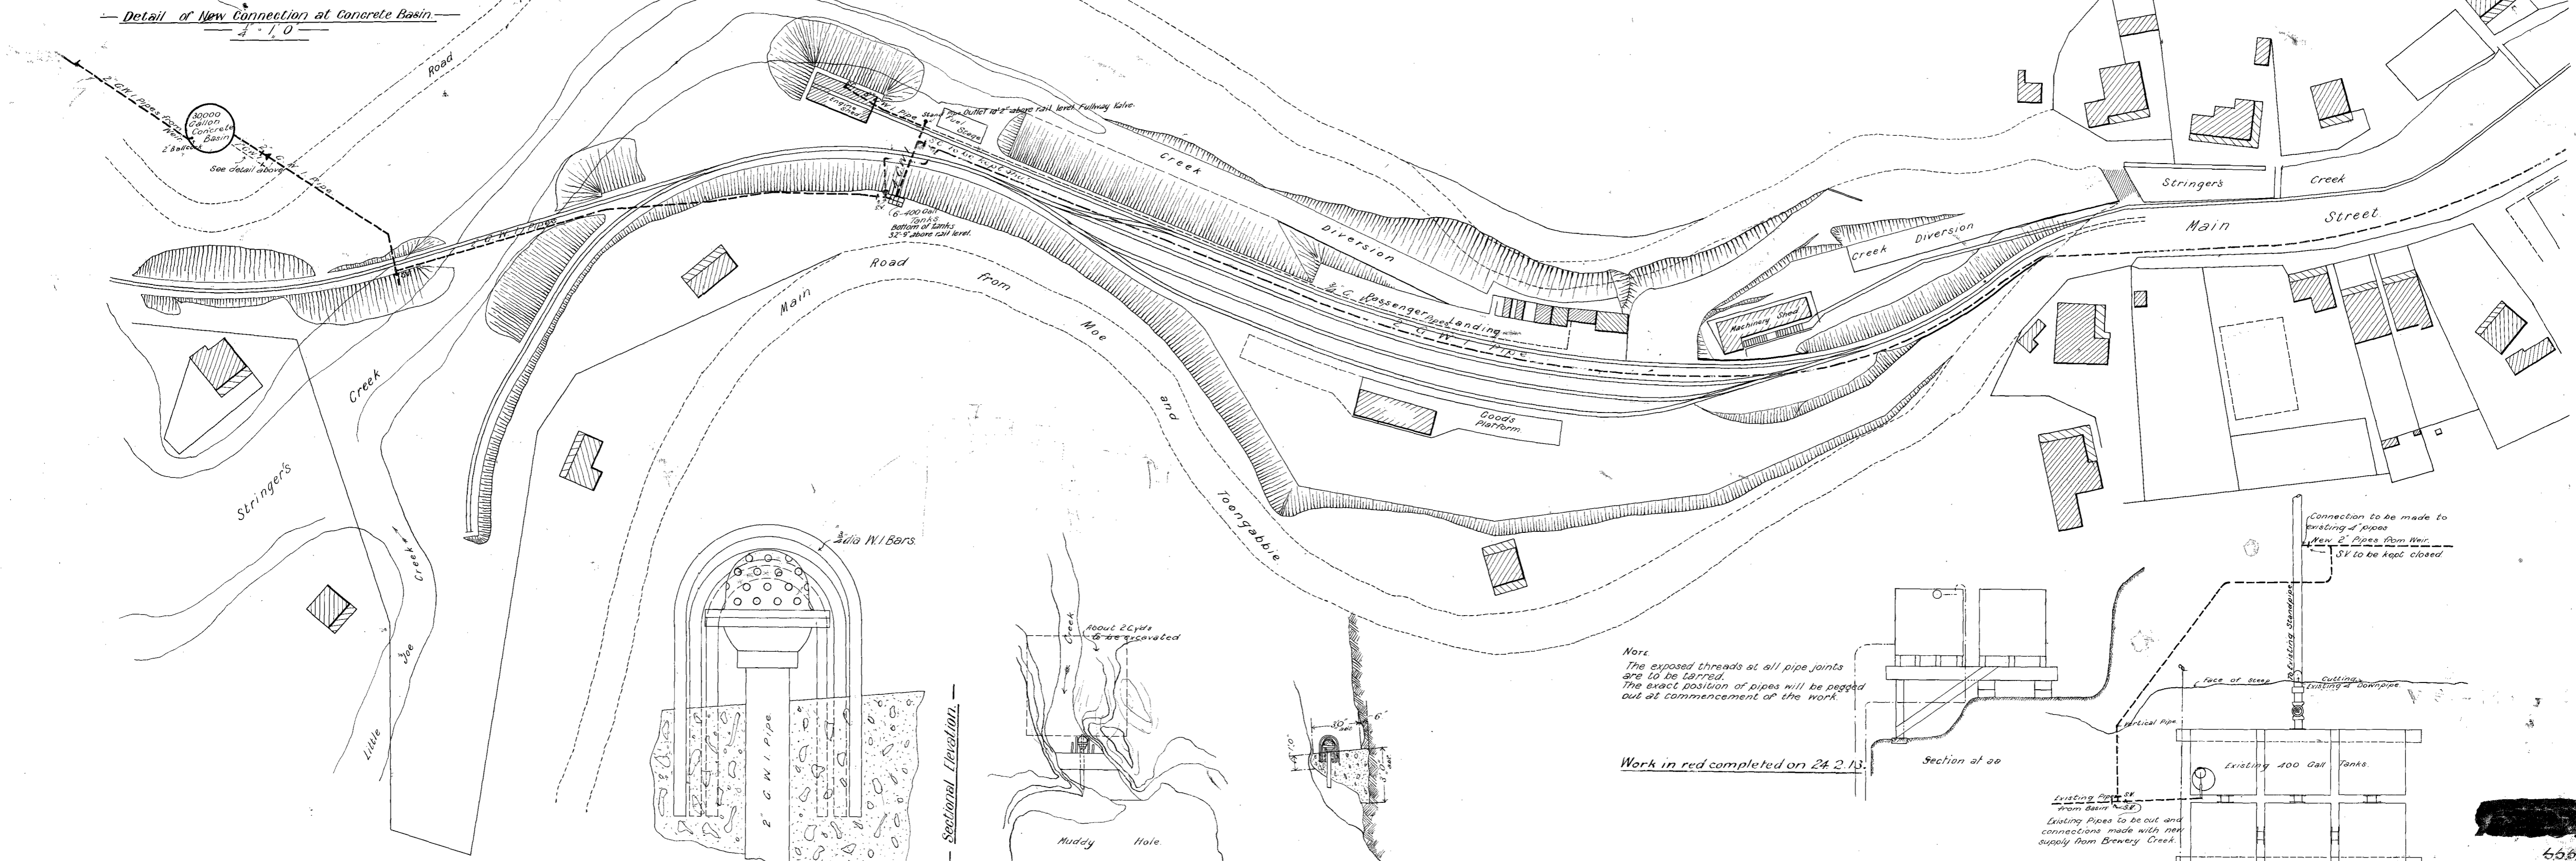
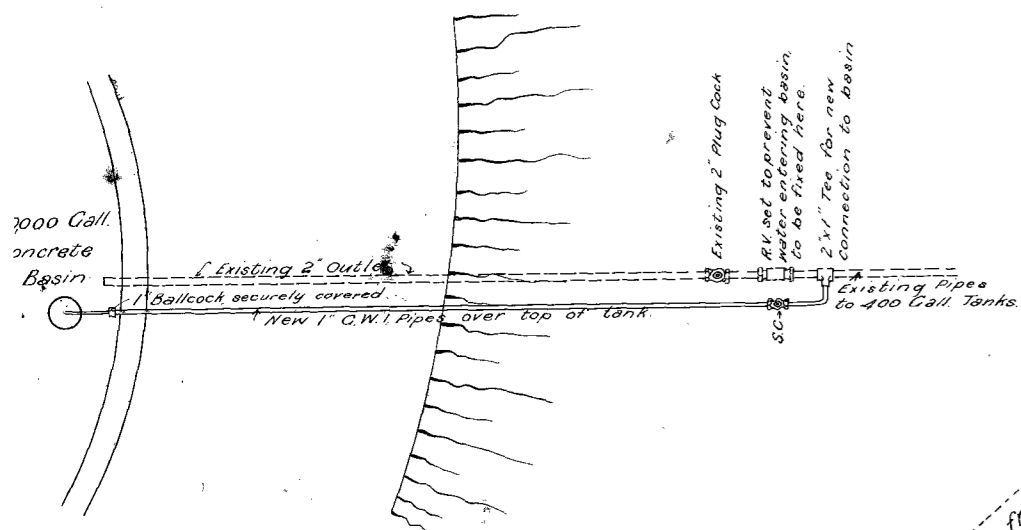


STATION GROUND AT WALHALLA

Water Supply
 Scale 40 ft. = 1 inch.

J. V. B.
 V. P. 12.

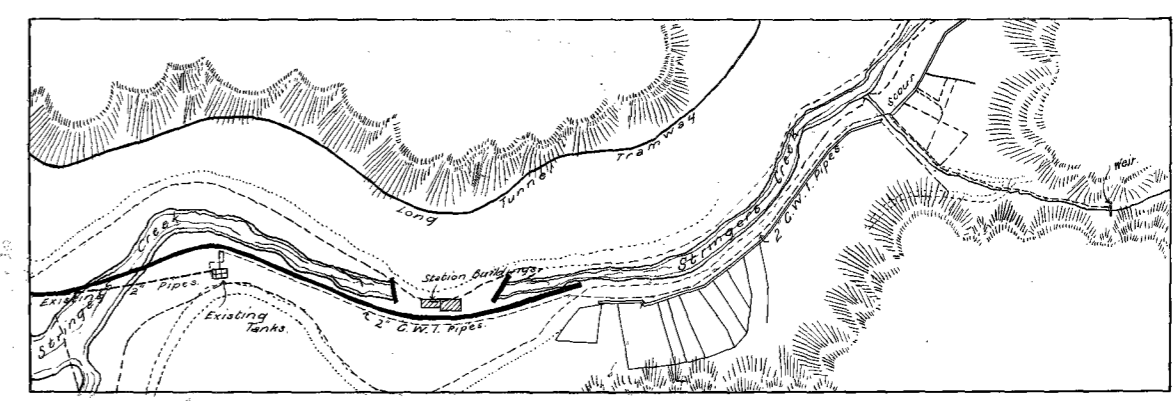

Note
 The exposed threads at all pipe joints are to be tarred.
 The exact position of pipes will be pegged out at commencement of the work.

Work in red completed on 24.2.13.

